


THIS STAGING SHEET DOES NOT SHOW ALL PERMITS AND OTHER UNDERGROUND UTILITIES. THOSE THAT ARE SHOWN ARE RELATIVE ONLY AND ARE NOT INTENDED TO SPECIFY EITHER NUMBER NOR THEIR LOCATION. IT SHALL BE THE CONTRACTOR'S RESPONSIBILITY TO DETERMINE THE LOCATION OF ALL UNDERGROUND UTILITIES PRIOR TO CONSTRUCTION.

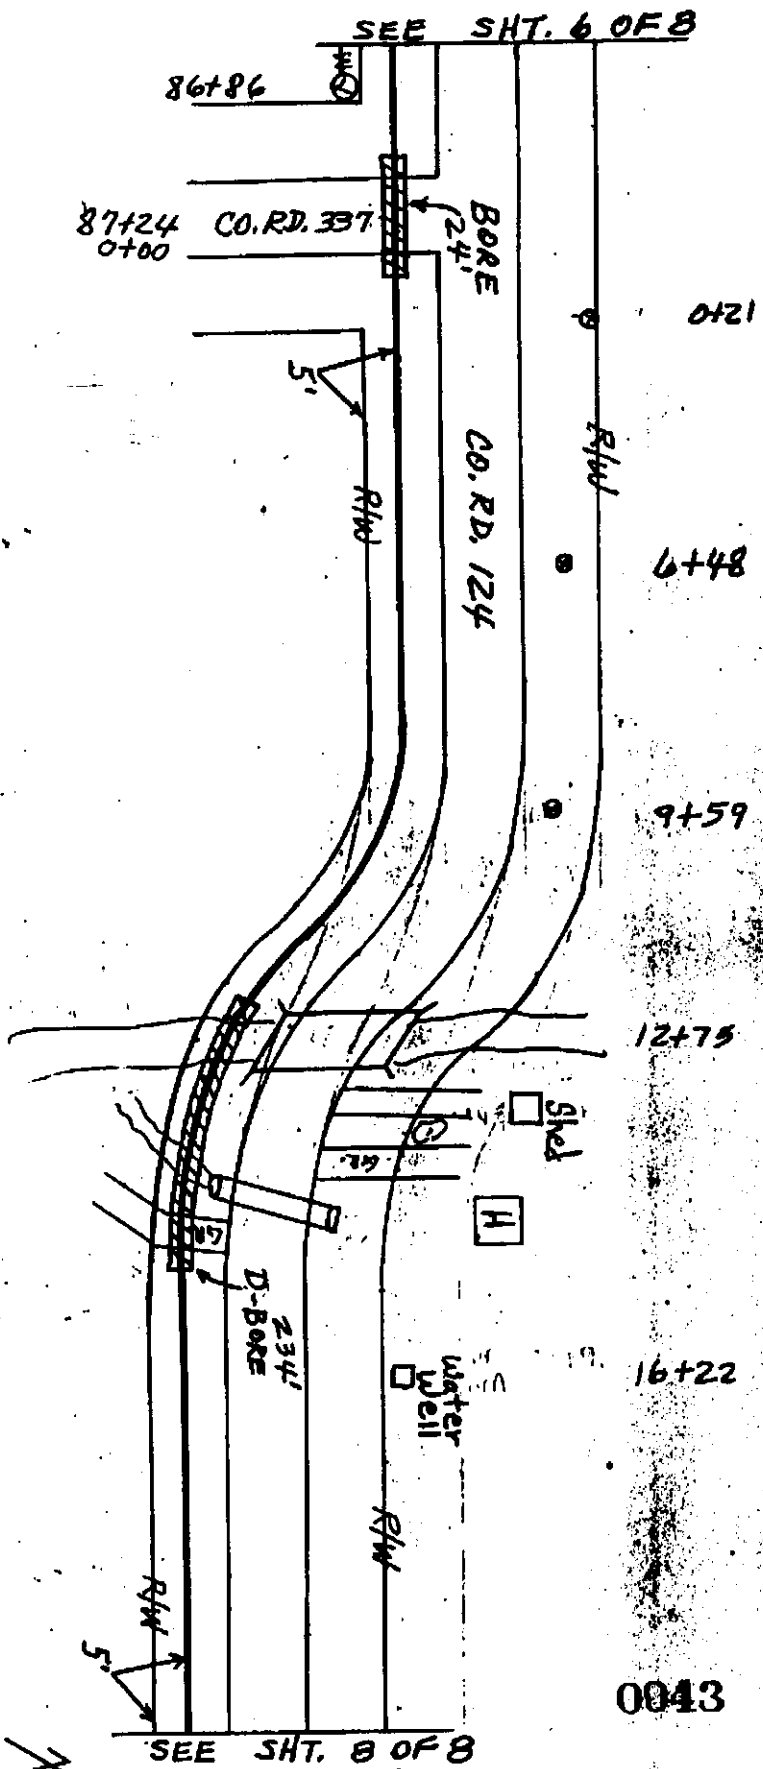

CO. CONCELL, INC.		
EXCH.		
COUNTY WILLIAMSON		
ROUTE		
SHEET 7 OF 8		
BGA PROJECT		
A.D. NO.		
PAGE NO.		
MAP REF.		
TRP.	RCE	SEC
TAX DIST.		
AS BUILT DATE		
TAX CODES		
CITY	CO	
ESU A	FIRE	
HOSP	SCH	
SPC	ST	

MITCHELL ENGINEERING
P.O. BOX 208
WILLS POINT, TEXAS

MISC. NOTES

ATTACH SHEET 1 OF 1