

AGENDA ITEM # 4**JULY 27, 1999**

Consider noting in minutes any off right-of-way work on any county road done by Road and Bridge Unified System.

Moved: Judge Doerfler

Seconded: Commissioner Hays

Motion: To note utility requests be noted in minutes:

Central Telephone Company of Texas (Sprint) County Road 198 right-of-way;

Jonah Water Special Utility District bore on County Road 105 and

Manville Water Supply Corporation bore at 2054 County Road 474.

Vote: Motion carried 4 - 0 with Commissioner Boatright absent from the dais
< Clerk copy here >

WILLIAMSON COUNTY URS
Utility Requests - 07/27/99

Precinct I

Precinct II

Precinct III

- A. Jonah Water S.U.D.
1. CR 105 - Bore

Precinct IV

- A. Central Telephone Co. of Texas (Sprint)
1. CR 198 - ROW
- B. Manville W.S.C.
1. 2054 CR 474 - Bore

*noted 7-27-99
John C. Doerfler*

NOTICE OF PROPOSED INSTALLATION

UTILITY LINE ON WILLIAMSON COUNTY RIGHT-OF-WAY

TO: Williamson County Unified Road System
1900 Georgetown Inner Loop, Suite B
Georgetown, Texas 78626

DATE: July 14, 1999

Formal notice is hereby given that Central Telephone Company of Texas (Sprint)

Company proposes to place an aerial and buried fiber optic telephone cable

line within the right-of-way of CR 198
as follows: (give location, length, general design, etc.)

Beginning at the intersection of County Road 198 and County Road 139 and continuing buried along County Road 139 for approximately 265 feet to a TXU power pole located on County Road 198. At this point the cable will then be placed aerial along County Road 198 for approximately 2,264 feet.

The line will be constructed and maintained on the road right-of-way as directed by the Williamson County Unified Road System in accordance with governing laws.

Our firm further understands that the County considers proper traffic control measures as those complying with applicable portions of the Texas Manual of Traffic Control Devices required for adoption by the Transportation Code" (V.C.T.A. CH.251)

The location and description of the proposed line and appurtenances is more fully shown by 3 copies of drawings attached to this notice.

Construction of this line is proposed to begin on or after the 7th day of September 19 99.

APPROVAL

This application is hereby approved subject to the following understandings and restrictions.

It is expressly understood that the said County Commissioners' Court does not imply hereby to grant any right, claim, title or easement in or upon this County Road; and it is further understood that in the future, should Williamson County, for any reason, need to work, improve, relocate, widen, increase, add to, decrease, or in any manner change the structure of this road or right-of-way, this line, if affected, will be moved at the direction of the Williamson County Engineer or County Commissioner. This installation work shall not damage any part of the roadway and adequate provisions shall be made to cause a minimum of inconvenience to traffic and adjacent property owners.

APPROVED BY WILLIAMSON COUNTY COMMISSIONERS' COURT

BY: [Signature]
COUNTY ROAD ADMINISTRATOR

DATE: 7/22/99

Firm: Central Telephone Company of Texas

By: Mike Nolin [Signature]
(Print Name)

Title: Network Engineer

Address: P. O. Box 1150

Killeen, Texas 76540-1150

1214 Dogwood Boulevard

Phone: 254-690-9353

Fax: 254-690-9815

7-20-99 Pct. 4
ROW
[Signature]

CONTRACTOR'S LIABILITY AGREEMENT

VOL 0105 PAGE 369

I, Larry Parker, Contractor for Central Telephone Co. of Texas in Williamson County, Texas do hereby agree to the following schedules and conditions for doing work within the right-of-way of CR 198 which is a public roadway maintained by Williamson County.

1. I will contact the Williamson County Unified Road System at least 48 hours prior to start of construction.
2. All work in the right-of-way will be done between the hours of 8:30 a.m. and 4:30 p.m. on Monday through Friday only.
3. Cuts will be opened for one-half the roadway only, with flagmen on both sides of the work area, allowing one-way traffic through. This type of operation will be held to a minimum and all advance warning signs and barricades shall be as specified in the Texas Manual on Uniform Traffic Control Devices. These cuts will also be filled and entire roadway opened at night and on weekends.
4. Roadside work in ditches alongside the trenched surface may be left opened at night, only if they can be barricaded solidly between open ditch and traveled roadway leaving a minimum 6' of road shoulder between the pavement edge and the barricades. The barricades must be reflectorized and lighted with warning lights and conform to the requirements of the T.M.U.T.C.D. for nighttime use.
5. Any construction area to be maintained from dusk to dawn shall have Type B High Intensity Steady Burn Warning Lights to delineate the traveled way through and around obstructions in a construction or maintenance area. All warning lights shall be installed to a minimum mounting height of 36" to the bottom of the lense.
6. Construction work and road repair on County right-of-way will be done to Williamson County Standards and to the approval of the Williamson County Unified Road System.
7. I will notify the Williamson County Unified Road System and obtain approval prior to any changes from this agreement if required due to soil conditions or other problems.

7/14/99
DATE

Williamson County Unified Road System
1900 Georgetown Inner Loop, Ste. B
Georgetown, Texas 78626


SIGNED

LARRY PARKER
CONTRACTOR (PRINT NAME)

PO Box 266
ADDRESS

FLORANCE TX 76527
CITY, STATE, ZIP CODE

254-293-3603
PHONE



3010 LBJ Freeway, Suite 555 • Dallas, TX 75234

VOL 0105 PAGE 370

LICENSE AND PERMIT BOND

(For County, City, Town or Village Only)

Bond No. RSB- 571436

Know All Men By These Presents:

That we Isbell Construction, Inc.
of the city of Florence, State of Texas as Principal
and the RLI Insurance Company, a corporation duly licensed to do business in the state of Texas as
Surety, are held and firmly bound unto the Williamson County Unified Road System
(Valid only when a County, City, Town or Village is named as Obligor)
State of Texas, Obligor, in penal sum of two thousand (\$ 2,000.00) DOLLARS.
(Not valid if filled in for more than \$25,000)
lawful money of the United States, to be paid to the said Obligor, for which payment well and truly to be made, we bind ourselves and
our legal representatives, jointly and severally by these presents.

THE CONDITION OF THE ABOVE OBLIGATION IS SUCH, that whereas, the said Principal has been licensed as street cutting contractor by the Obligor.

NOW, THEREFORE, if the said Principal shall faithfully perform the duties and in all things comply with the laws and ordinances,
including all Amendments thereto, pertaining to the license or permit applied for, then this obligation to be void, otherwise to remain
in full force and effect until November 12, 19 98, unless renewed by Continuation Certificate.

This bond may be terminated at any time by the Surety upon sending written notice to the clerk of the Political Subdivision with whom
this bond is filed and to the Principal, addressed to them at their first known address, and at the expiration of thirty-five (35) days from
the mailing of said notice, or as soon thereafter as permitted by applicable law, whichever is later, this bond shall ipso facto terminate
and the Surety shall thereupon be relieved from any liability for any acts or omissions of the Principal subsequent to said date

Dated this 12th day of November, 19 97.

[Signature]
Principal
(Individual, Partner or Corporate Officer)

Principal
(Additional Partner or Partners)

Countersigned


By [Signature]
Resident Agent

RLI INSURANCE COMPANY

By [Signature]
Jonathan E. Michael, President

**Acknowledgement of Surety
(Corporate Officer)**

STATE OF ILLINOIS)
) SS
County of Peoria)

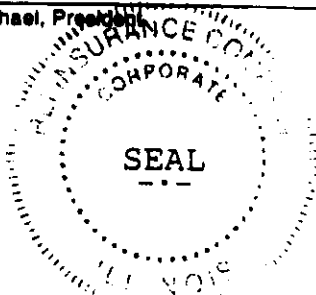


On this _____ day of _____, 19____, before me, the undersigned officer, personally appeared Jonathan E. Michael, who
acknowledged himself to be the aforesaid officer of the RLI Insurance Company, a corporation, and that he as such officer, being
authorized so to do, executed the foregoing instrument for the purpose therein contained, by signing the name of the corporation by
himself as such officer.


IN WITNESS WHEREOF, I have hereunto set my hand and official seal.

Complaint Notice: Should any dispute arise about your premiums or about
a claim that you have filed, contact the agent or write to the issuer of this
bond, RLI Insurance Company. If the problem is not resolved, you may also
write the State Board of Insurance, Department C, 1110 San Jacinto, Austin,
Texas 78786. This notice of complaint procedure is for information only and
does not become part or condition of this bond.




[Signature]
Notary Public

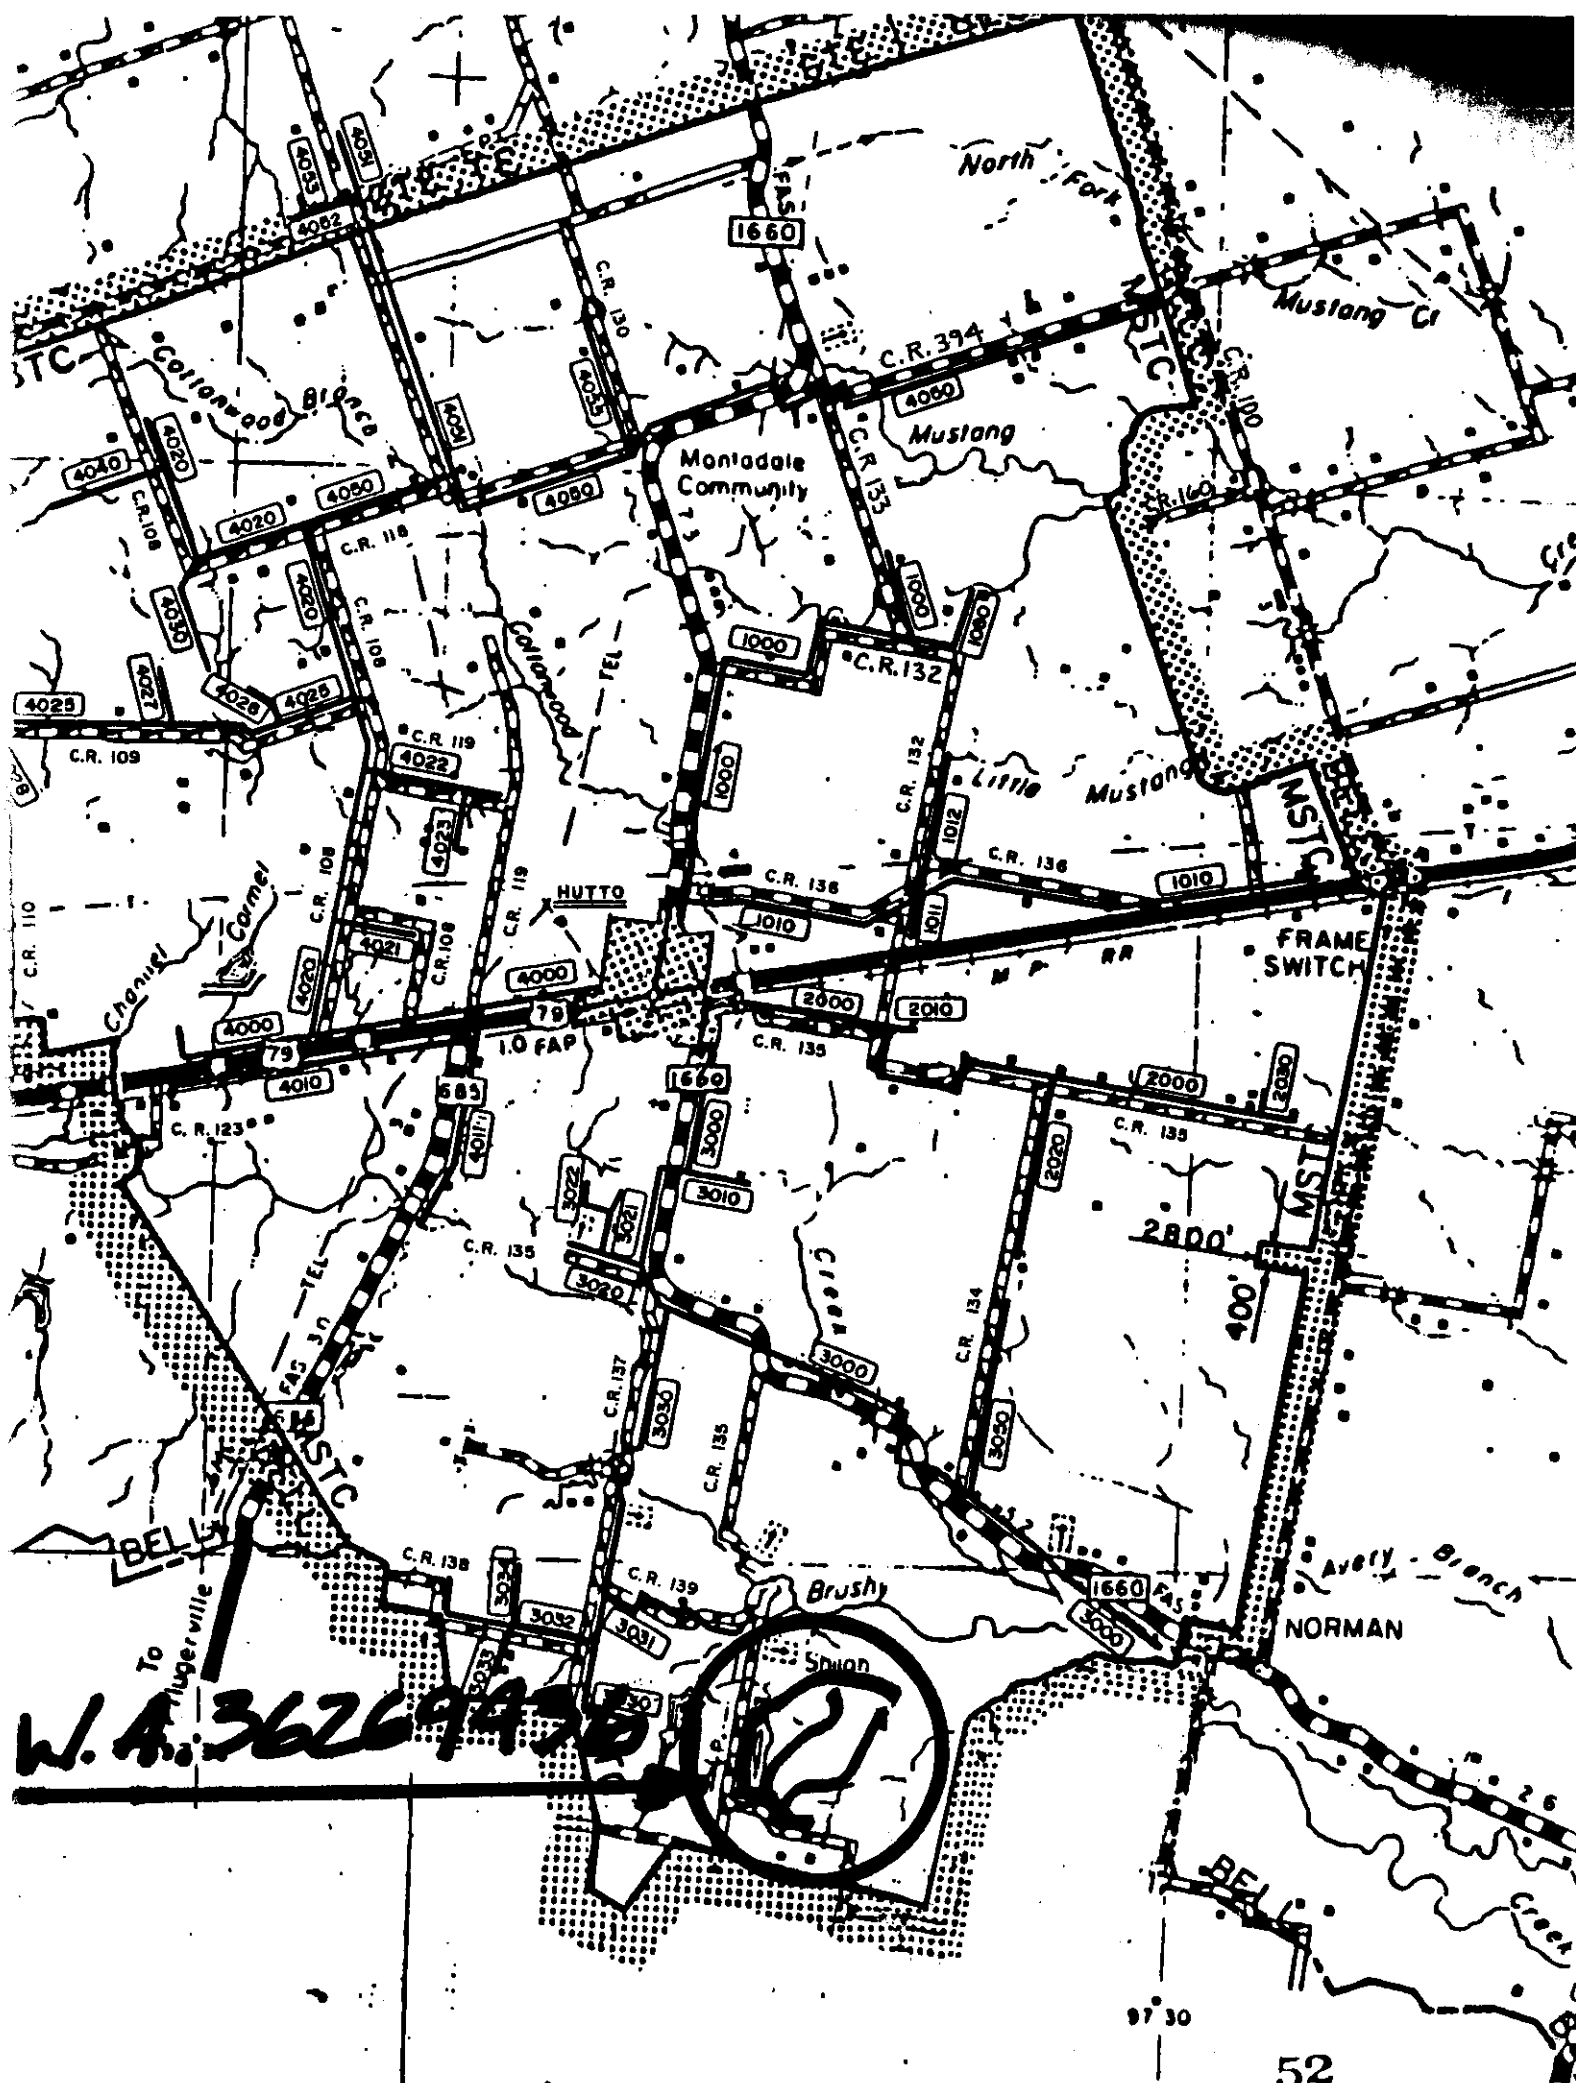


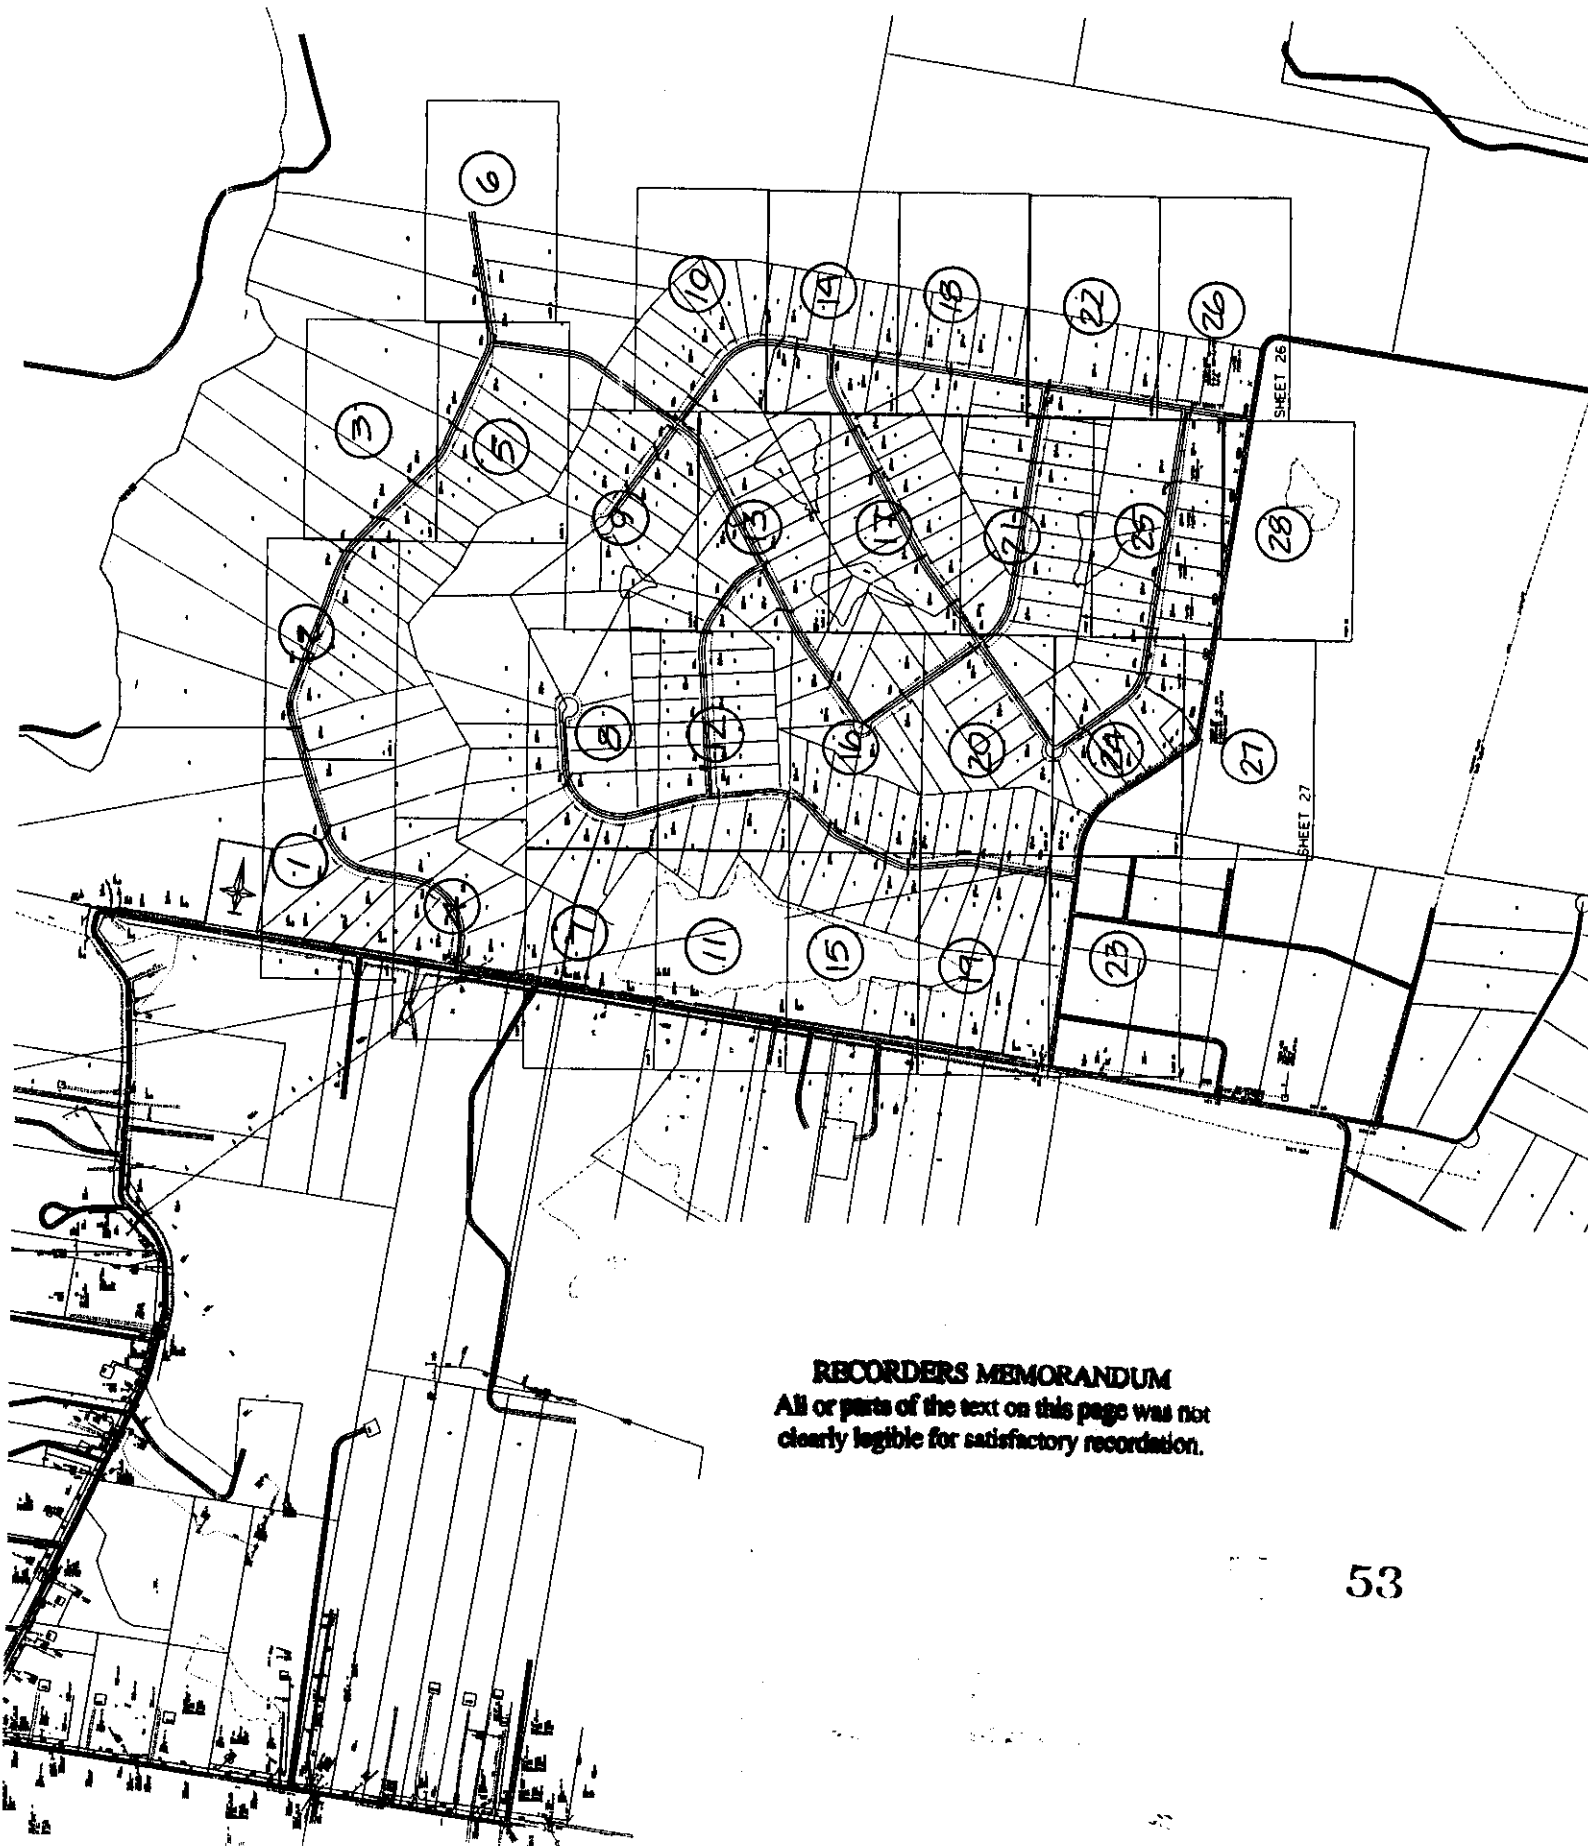

RECORDERS MEMORANDUM
All or parts of the text on this page was not
clearly legible for satisfactory recordation.

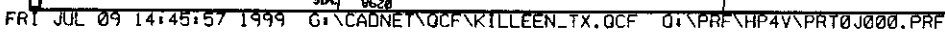



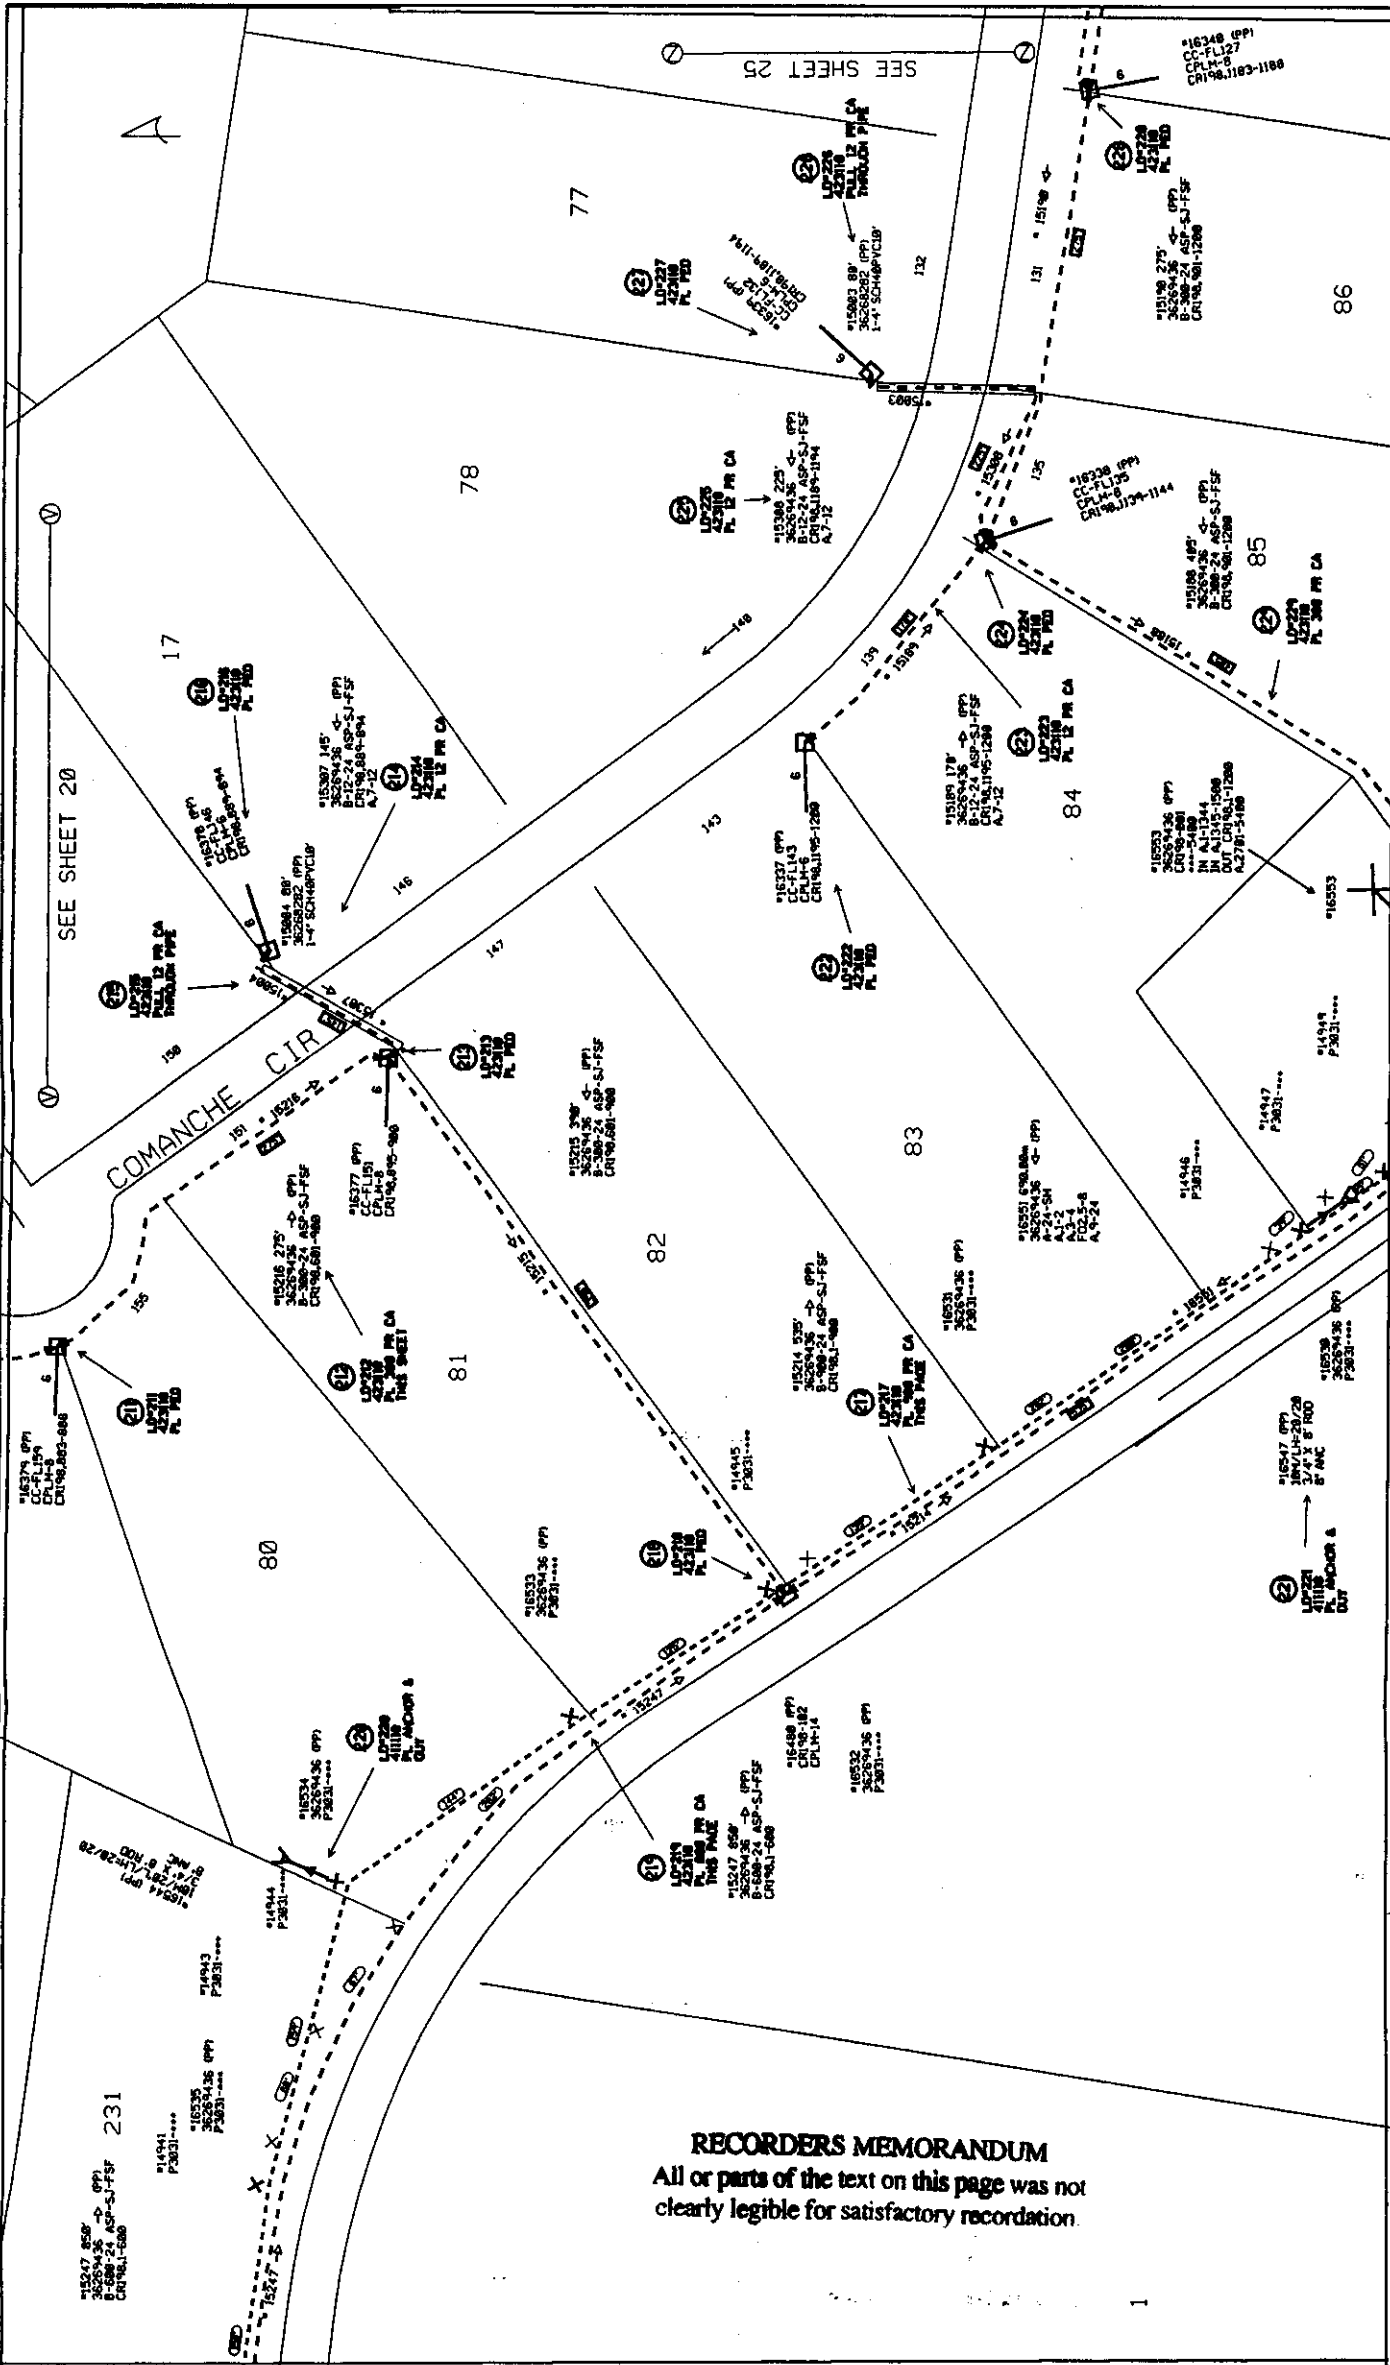

Manager	Work Orders	36269436	Sheet	24	28
Engineer	MRN2	Phone	Issue Date	05/31/1999	
PLN	Exchange	Scale			
HUTTO	CU	1"=75'			
Location	CR139 & CR198				

RECORDERS MEMORANDUM
All or parts of the text on this page was not
clearly legible for satisfactory recordation.



I, KEN HALL, Employee for JONAH WATER S.U.D.
in Williamson County, Texas do hereby agree to the following schedules and conditions for doing work
within the right-of-way of County ROAD 105 which is a public
roadway maintained by Williamson County.

1. I will contact the Williamson County Unified Road System at least 48 hours prior to start of construction.
2. All work in the right-of-way will be done between the hours of 8:30 a.m. and 4:30 p.m. on Monday through Friday only.
3. Cuts will be opened for one-half the roadway only, with flagmen on both sides of the work area, allowing one-way traffic through. This type of operation will be held to a minimum and all advance warning signs and barricades shall be as specified in the Texas Manual on Uniform Traffic Control Devices. These cuts will also be filled and entire roadway opened at night and on weekends.
4. Roadside work in ditches alongside the trenched surface may be left opened at night, only if they can be barricaded solidly between open ditch and traveled roadway leaving a minimum 6' of road shoulder between the pavement edge and the barricades. The barricades must be reflectorized and lighted with warning lights and conform to the requirements of the T.M.U.T.C.D. for nighttime use.
5. Any construction area to be maintained from dusk to dawn shall have Type B High Intensity Steady Burn Warning Lights to delineate the traveled way through and around obstructions in a construction or maintenance area. All warning lights shall be installed to a minimum mounting height of 36" to the bottom of the lense.
6. Construction work and road repair on County right-of-way will be done to Williamson County Standards and to the approval of the Williamson County Unified Road System.
7. I will notify the Williamson County Unified Road System and obtain approval prior to any changes from this agreement if required due to soil conditions or other problems.

7-19-99
DATE

Williamson County Unified Road System
1900 Georgetown Inner Loop, Ste. B
Georgetown, Texas 78626

Ken Hall
SIGNED
JONAH WATER S.U.D.
CONTRACTOR (PRINT NAME)
40 C.R. 126
ADDRESS
Georgetown TX. 78626
CITY, STATE, ZIP CODE
(512) 863-2235
PHONE

NOTICE OF PROPOSED INSTALLATION

VOL 0105 PAGE 378

UTILITY LINE ON WILLIAMSON COUNTY RIGHT-OF-WAY

TO: Williamson County Unified Road System
1900 Georgetown Inner Loop, Suite B
Georgetown, Texas 78626

DATE: 7-19-99

Formal notice is hereby given that SONAH WATER S.U.D.

Company proposes to place a ROAD BORE

line within the right-of-way of COUNTY ROAD 105

as follows: (give location, length, general design, etc.)

CR. 105 NEAR Bell Meadows Subdivision

See Attached MAP

The line will be constructed and maintained on the road right-of-way as directed by the Williamson County Unified Road System in accordance with governing laws.

Our firm further understands that the County considers proper traffic control measures as those complying with applicable portions of the Texas Manual of Traffic Control Devices required for adoption by the "Transportation Code" (V.C.T.A. CH.251)

The location and description of the proposed line and appurtenances is more fully shown by 1 copies of drawings attached to this notice.

Construction of this line is proposed to begin on or after the 27 day of July 1999.

APPROVAL

This application is hereby approved subject to the following understandings and restrictions.

It is expressly understood that the said County Commissioners' Court does not imply hereby to grant any right, claim, title or easement in or upon this County Road; and it is further understood that in the future, should Williamson County, for any reason, need to work, improve, relocate, widen, increase, add to, decrease, or in any manner change the structure of this road or right-of-way, this line, if affected, will be moved at the direction of the Williamson County Engineer or County Commissioner. This installation work shall not damage any part of the roadway and adequate provisions shall be made to cause a minimum of inconvenience to traffic and adjacent property owners.

APPROVED BY WILLIAMSON COUNTY COMMISSIONERS' COURT

BY: [Signature]
COUNTY ROAD ADMINISTRATOR

DATE: 7/23/99

Firm: SONAH WATER S.U.D.

By: KEN HALL

(Print Name) Title: ASST. MANAGER

Address: 40 C.R. 126

Georgetown TX 78626-9797

Phone: (512) 863-2235

Fax: (512) 869-5402

received
7-22-99


7-22-99

Bore

R.J.


59

RECORDERS MEMORANDUM
 All or parts of the text on this page was not
 clearly legible for satisfactory recordation.

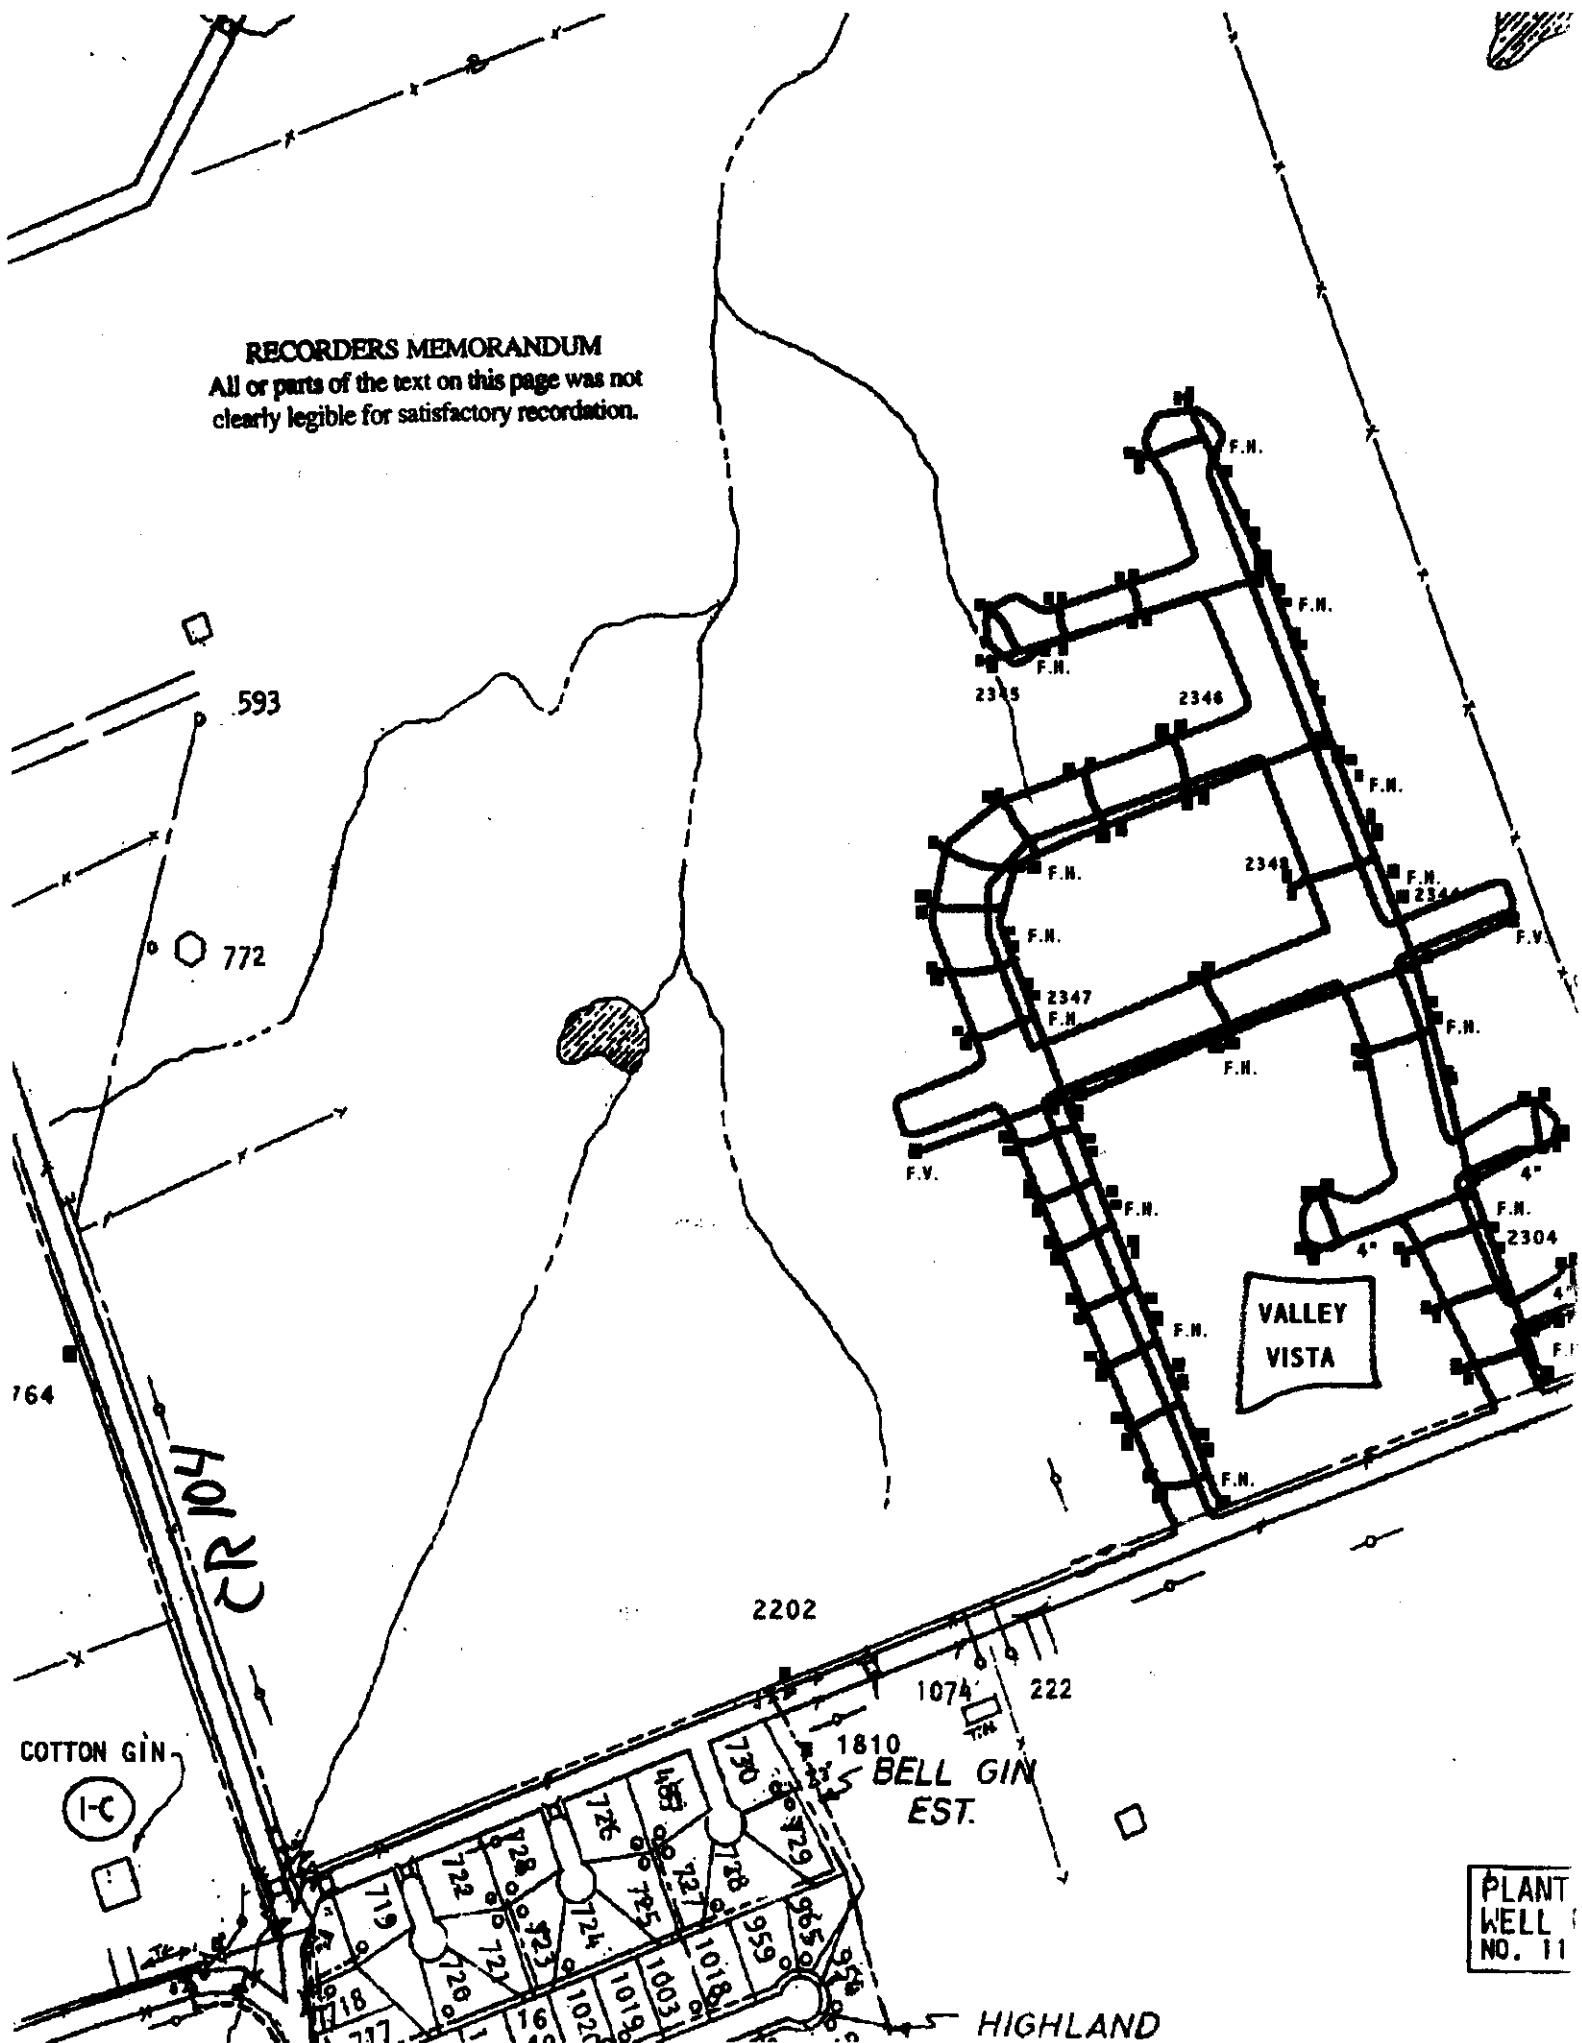

PLANT
 WELL
 NO. 11

1003 RUDY WILLIAMS
 1014 TRANS. OHIO SAVINGS
 1015 MICHAEL MARION
 1016 DEBORAH HUBBLE
 1017 TIMOTHY HUBBLE
 1018 ALETA WEBB
 1019 ABELARDO TORRES
 1020 TAMMY WILSON
 1021 BOBBY KRAMER
 1022 VACANT
 1023 VACANT
 1074 JACK MORE
 1182 ARTHUR DE LA CRUZ
 1228 DANIEL WISE

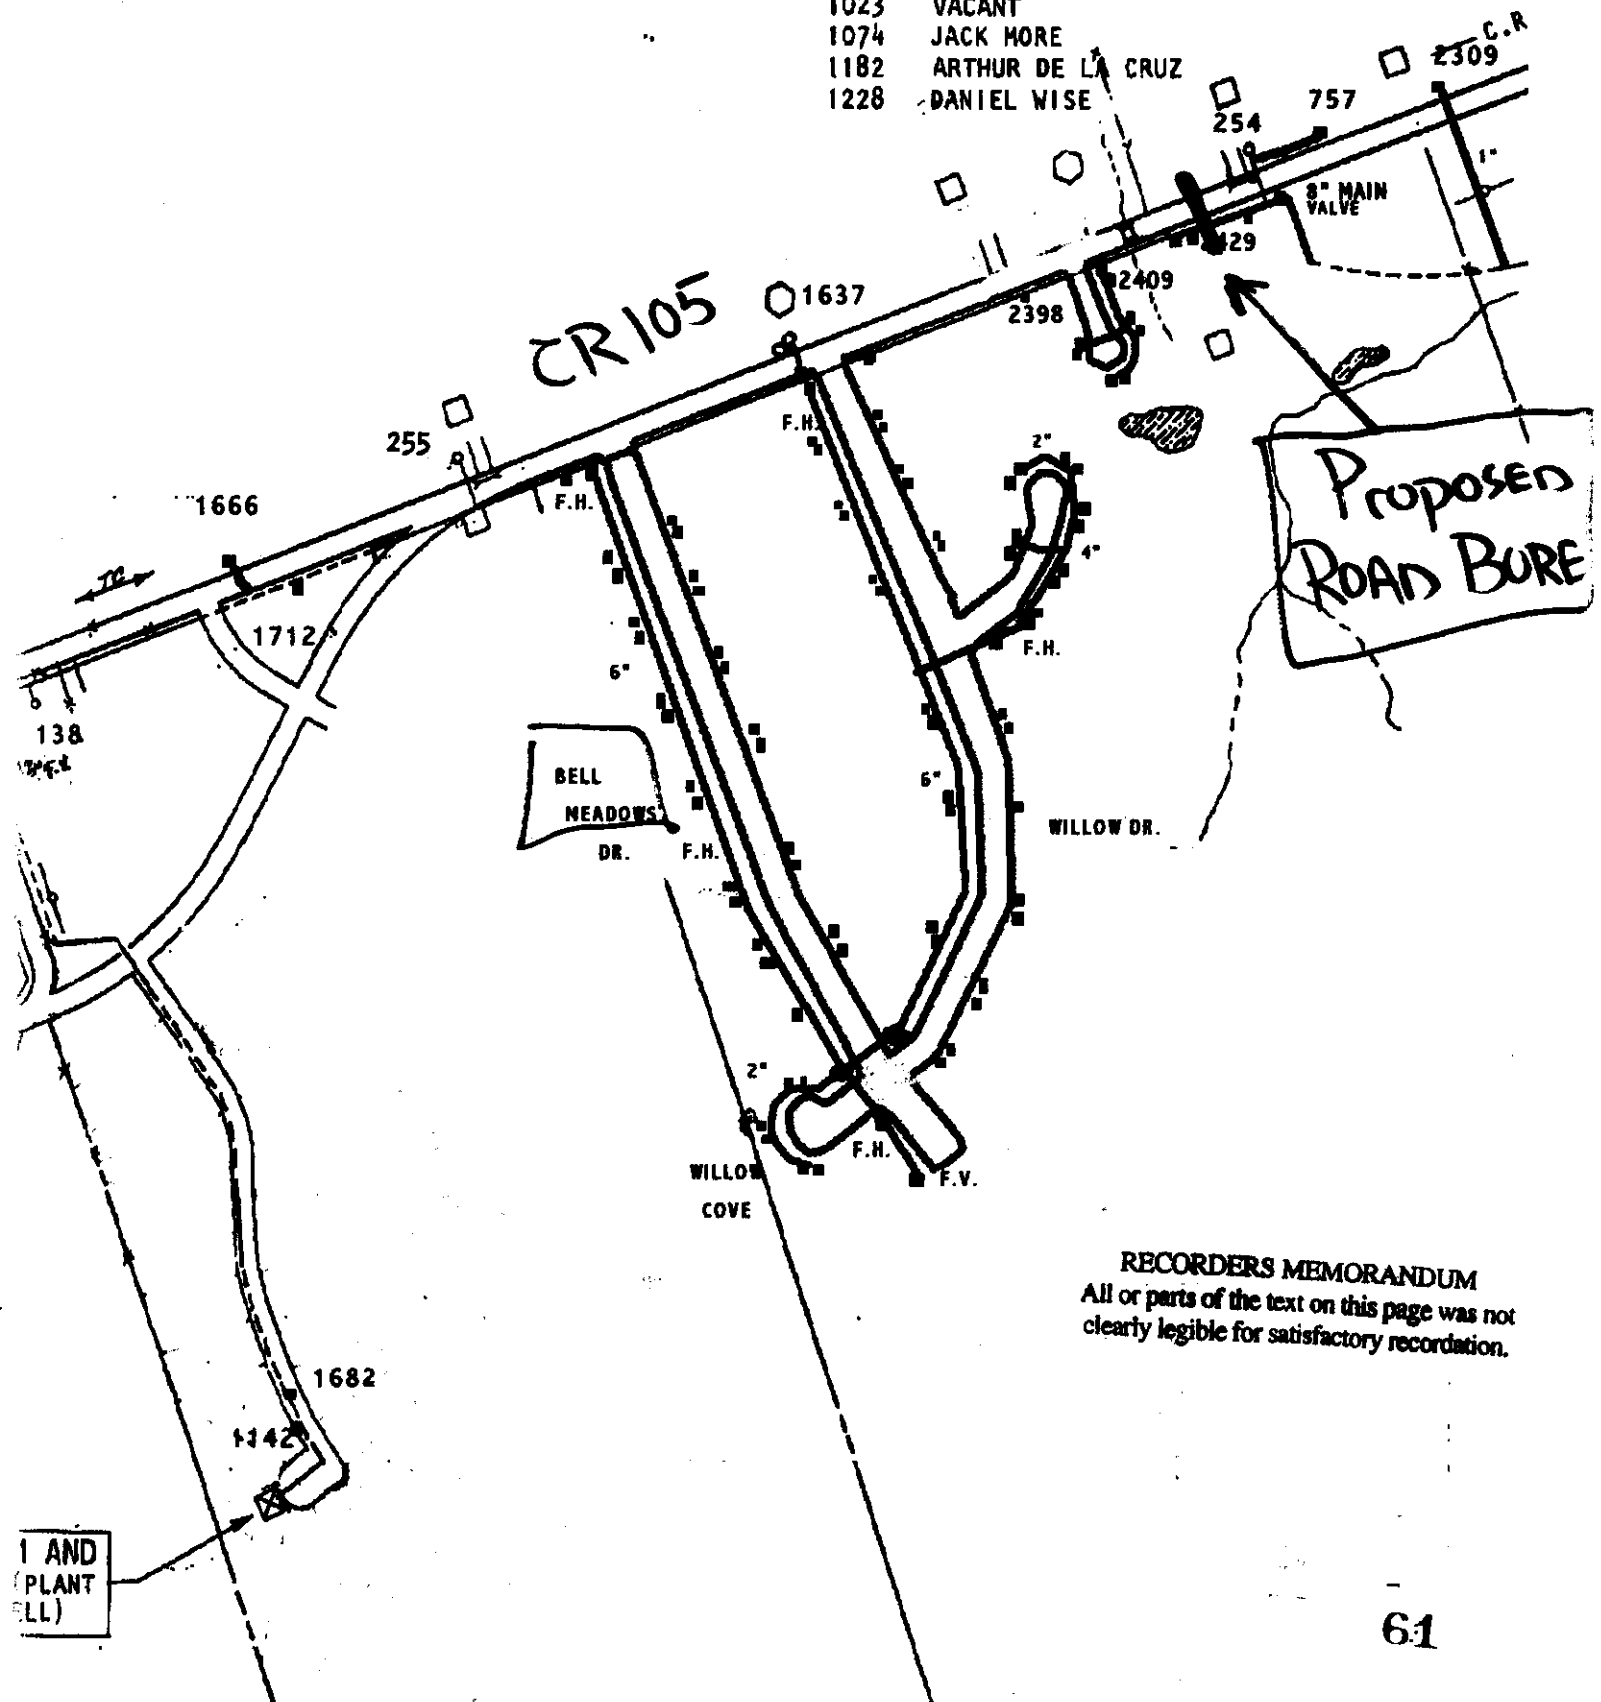

NOTICE OF PROPOSED INSTALLATION

VOL 0105 PAGE 381

UTILITY LINE ON WILLIAMSON COUNTY RIGHT-OF-WAY

TO: Williamson County Unified Road System
1900 Georgetown Inner Loop, Suite B
Georgetown, Texas 78626

DATE: 7-1-99

Formal notice is hereby given that Manville W.S.C.

Company proposes to place a 1" Poly Line Road Bore

line within the right-of-way of 2054 C.R. 474

as follows: (give location, length, general design, etc.)

From Intersection of Spur 619 + CR 474 90 North on
CR 474 1/2 mile.

The line will be constructed and maintained on the road right-of-way as directed by the Williamson County Unified Road System in accordance with governing laws.

Our firm further understands that the County considers proper traffic control measures as those complying with applicable portions of the Texas Manual of Traffic Control Devices required for adoption by the "Transportation Code" (V.C.T.A. CH.251)

The location and description of the proposed line and appurtenances is more fully shown by 2 copies of drawings attached to this notice.

Construction of this line is proposed to begin on or after the 1ST day of July 1999.

APPROVAL

This application is hereby approved subject to the following understandings and restrictions.

It is expressly understood that the said County Commissioners' Court does not imply hereby to grant any right, claim, title or easement in or upon this County Road; and it is further understood that in the future, should Williamson County, for any reason, need to work, improve, relocate, widen, increase, add to, decrease, or in any manner change the structure of this road or right-of-way, this line, if affected, will be moved at the direction of the Williamson County Engineer or County Commissioner. This installation work shall not damage any part of the roadway and adequate provisions shall be made to cause a minimum of inconvenience to traffic and adjacent property owners.

APPROVED BY WILLIAMSON COUNTY COMMISSIONERS' COURT

BY: Andy Benjamin
COUNTY ROAD ADMINISTRATOR

DATE: 7/22/99

Firm: Manville W.S.C.

Tony Graf by: Salvino Roblach
Authorized Signature

Tony Graf

Printed Name

Address: Manville W.S.C.

P.O. Box 248

Coupland, Texas 78615

Phone: (512) 272-4044

Fax: (512) 856-2029


RECEIVED JUL 19 1999

7-20-99


Bore

R.Y.

62

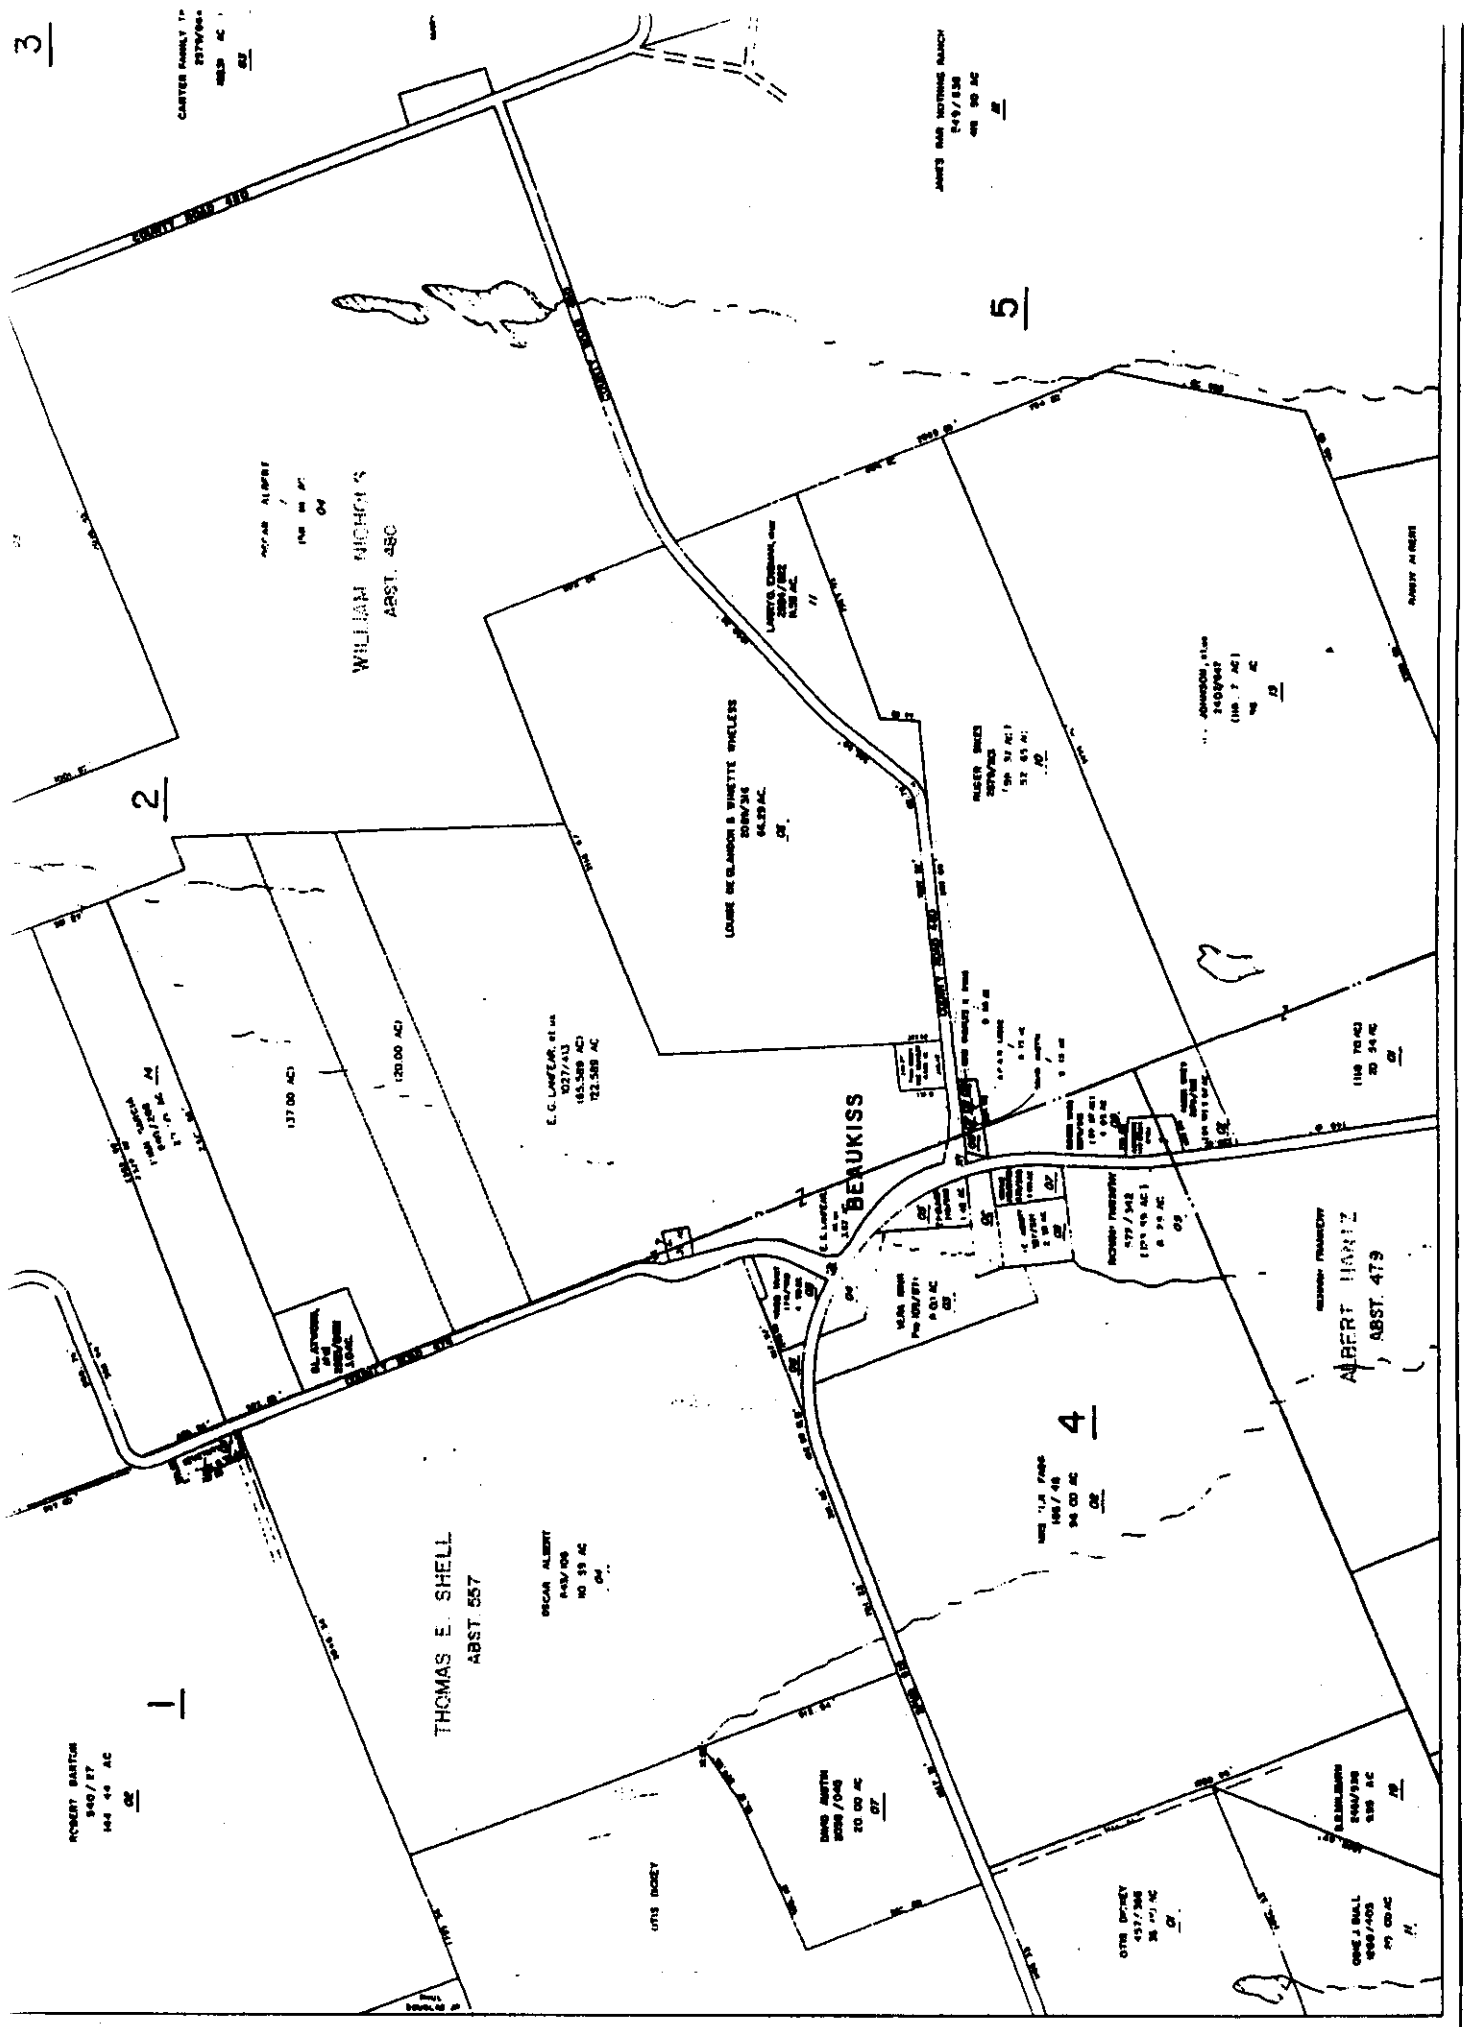

RECORDERS MEMORANDUM
All or parts of the text on this page was not clearly legible for satisfactory recordation.

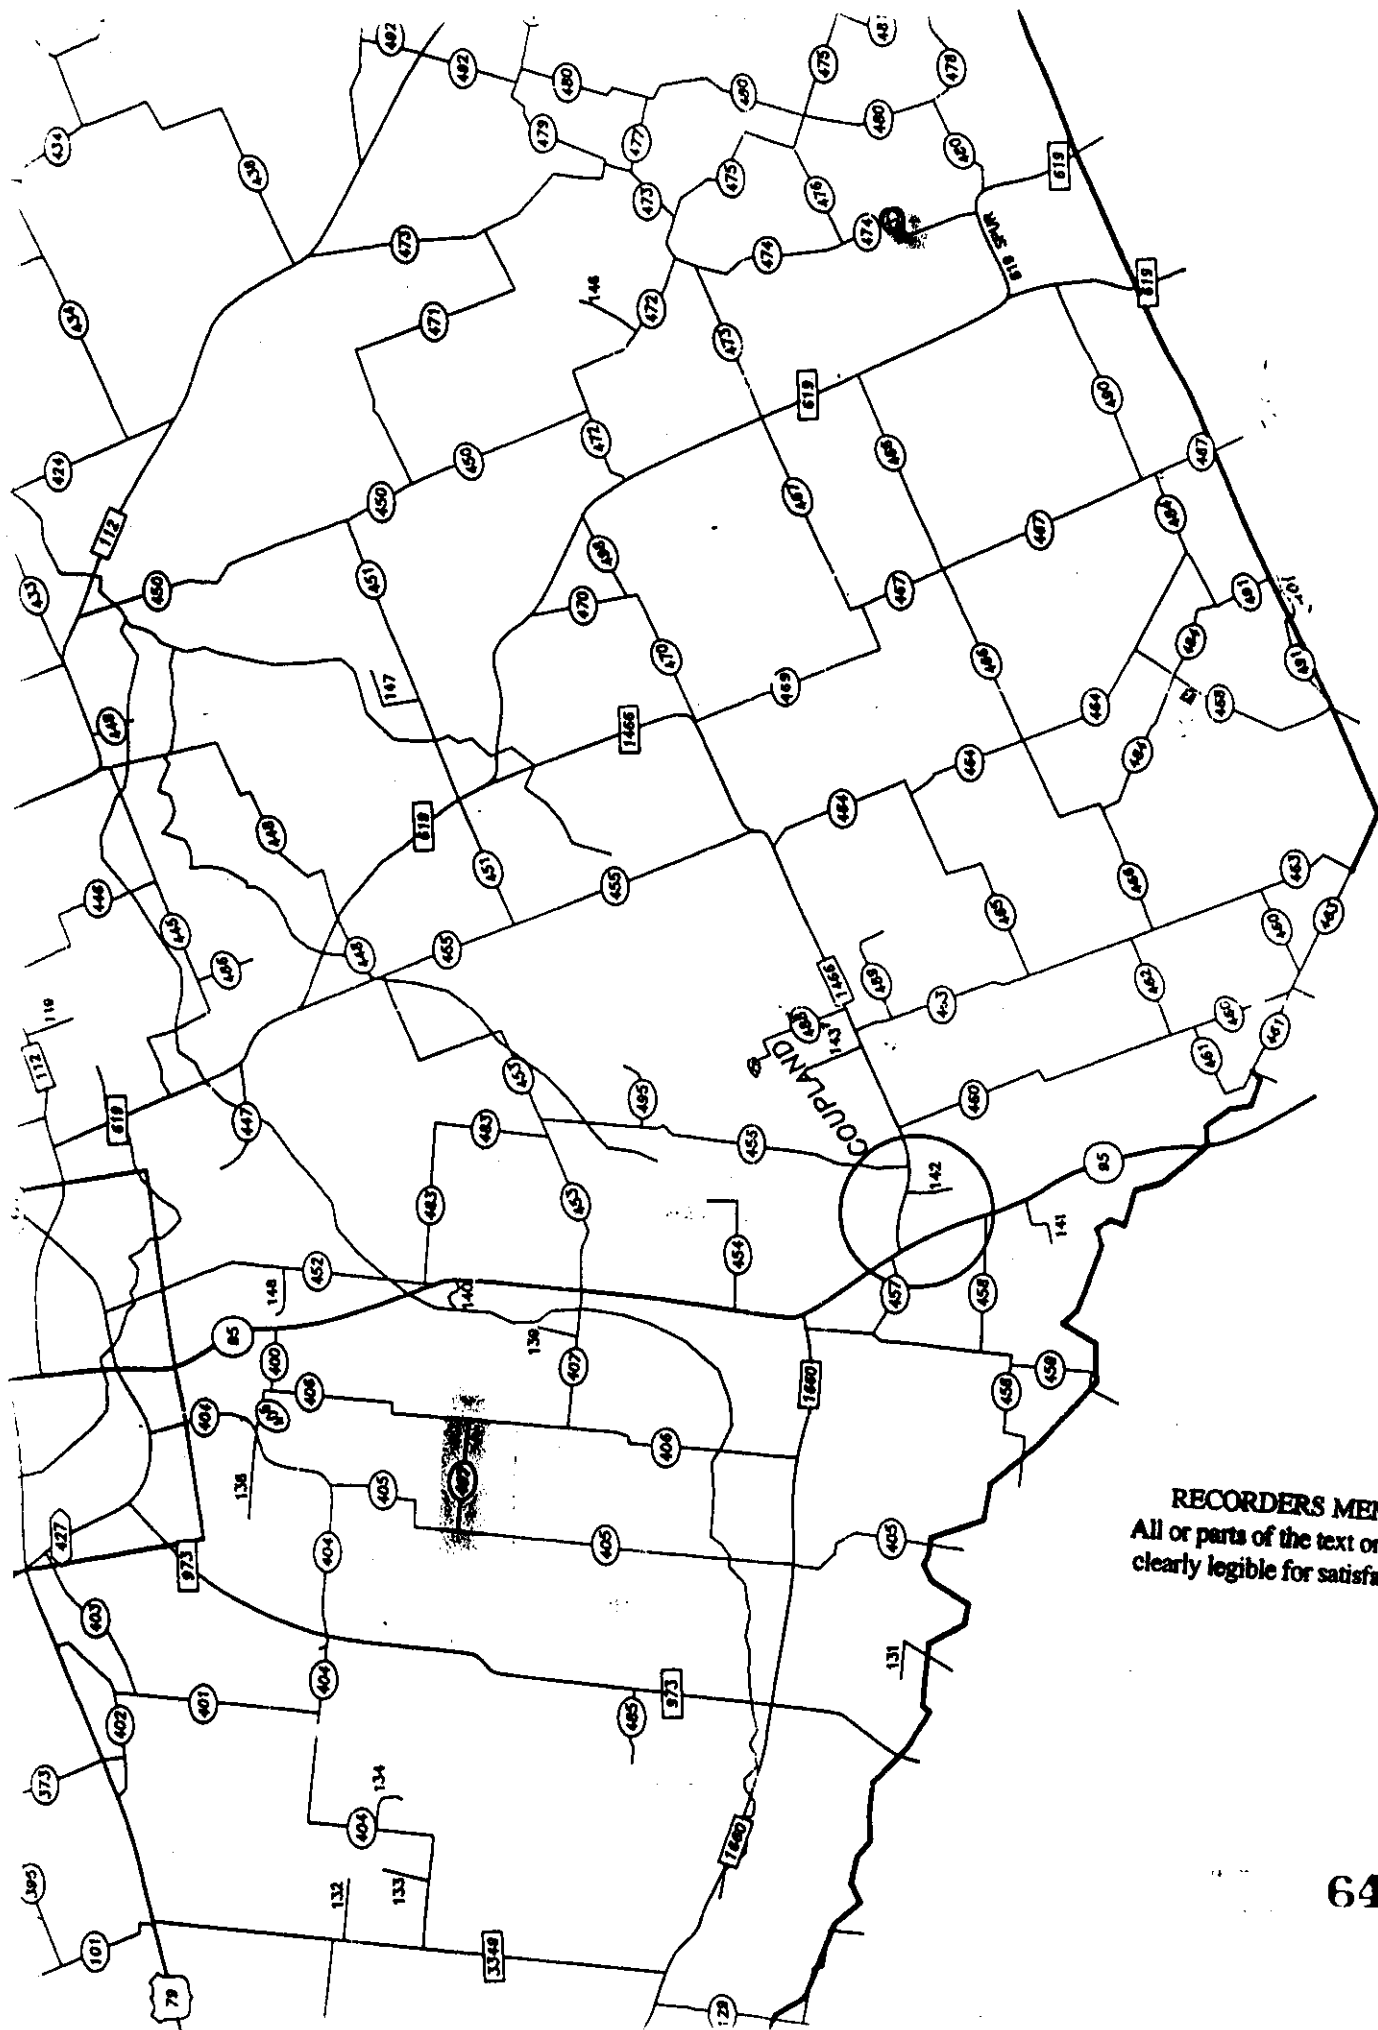

RECORDERS MEMORANDUM
All or parts of the text on this page was not
clearly legible for satisfactory recordation.

The Consent Agenda includes non-controversial and routine items that the Court may act on with one single vote. The Judge or a Commissioner may pull any item from the Consent Agenda in order that the court discuss and act upon it individually as part of the Regular Agenda.
(Items 5-18)

AGENDA ITEM # 5**JULY 27, 1999**Consider approving a line item transfer for Commissioner, Precinct #1:

from: 0200-0211-004100	Professional Services	\$9,600.00
to: 0200-0211-004610	Rent	9,600.00

Moved: Commissioner Hays

Seconded: Commissioner Heiligenstein

Motion: to approve a line item transfer for commissioner, Precinct #1:

from: 0200-0211-004100	Professional Services	\$9,600.00
to: 0200-0211-004610	Rent	9,600.00

Vote: Motion carried 4 - 0 with Commissioner Boatright absent from the dais.
< Clerk copy here >

MIKE HEILIGENSTEIN

Williamson County Commissioner
Precinct One



211 Commerce Cove #7
Round Rock, Texas 78664
(512) 248-3238
FAX (512) 248-3243

ORDER APPROVING A LINE ITEM TRANSFER FOR**Department: County Commissioner Precinct One****Fund: 0200-0211****Signature: Elected Official or Department Head**

Mary Clark
Mike Heiligenstein / Mary Clark

WHEREAS, The Williamson County Commissioners' Court has carefully studied the public necessity of transferring funds from one line item to another within the above mentioned departments budget; and

WHEREAS, The Williamson County Commissioners' Court, due to unforeseeable circumstances, did not appropriate sufficient funds in the proper line items when adopting the current county budget; and

WHEREAS, on the day of July 27, 1999, a motion made by Commissioner Hays and duly seconded by Commissioner Heiligenstein the motion carried by a vote of 4 votes for and 0 votes against with Commissioner Boatright absent from the dais.

THEREFORE, BE IT ORDERED THAT THE 1999 FISCAL YEAR WILLIAMSON COUNTY BUDGET BE AMMENDED AND THE FOLLOWING AMOUNT(S) BE TRANSFERRED FROM THE FOLLOWING LINE ITEM INTO THE NEEDED LINE ITEMS:

FUNDS TO BE REMOVED FROM THE FOLLOWING LINE ITEMS:

Line Item Number:	Description:	Amount:
0200-0211-004100	Professional Services	\$9,600.00

FUNDS TO BE INCREASED IN THE FOLLOWING LINE ITEMS:

Line Item Number:	Description:	Amount:
0200-0211-004610	Rent	\$9,600.00

65

WHEREUPON, A motion made and seconded, the Williamson County Commissioners Court did authorize the County Judge to sign this with the existing budget, and to forward a copy of this order to the County Auditor.

ATTEST:

Nancy E. Rister
Nancy Rister, County Clerk

John C. Doerflinger 7-27-99
John C. Doerflinger, County Judge