

## NOTICE OF PROPOSED INSTALLATION

## UTILITY LINE ON WILLIAMSON COUNTY RIGHT-OF-WAY

TO: Williamson County Unified Road System  
3151 S. E. Inner Loop, Suite B  
Georgetown, Texas 78626

DATE: 6-14-00

Formal notice is hereby given that TXU Gas Company

Company proposes to place a Cathodic Protected

line within the right-of-way of County Road 424  
as follows: (give location, length, general design, etc.)

Just North of Thruall  
500' in Length

The line will be constructed and maintained on the road right-of-way as directed by the Williamson County Unified Road System in accordance with governing laws.

Our firm further understands that the County considers proper traffic control measures as those complying with applicable portions of the Texas Manual of Traffic Control Devices required for adoption by the "Transportation Code" (V.C.T.A. CH.251)

The location and description of the proposed line and appurtenances is more fully shown by 4 copies of drawings attached to this notice.

Construction of this line is proposed to begin on or after the 15th day of June, 2000.

## APPROVAL

This application is hereby approved subject to the following understandings and restrictions.

It is expressly understood that the said County Commissioners' Court does not imply hereby to grant any right, claim, title or easement in or upon this County Road; and it is further understood that in the future, should Williamson County, for any reason, need to work, improve, relocate, widen, increase, add to, decrease, or in any manner change the structure of this road or right-of-way, this line, if affected, will be moved at the direction of the Williamson County Engineer or County Commissioner. This installation work shall not damage any part of the roadway and adequate provisions shall be made to cause a minimum of inconvenience to traffic and adjacent property owners.

APPROVED BY WILLIAMSON COUNTY COMMISSIONERS' COURT

BY: My Beg  
COUNTY ROAD ADMINISTRATOR

6/14/00

Firm: TXU Gas Company

Authorized Signature

Printed Name

Address: 5620 Franklin Av.

Waco, TX 76710

Phone: 254-750-5255

Fax: 254-750-5301

Pct. 4

6-14-00

Row

R.J.

# TXU BUSINESS SERVICES

March 31, 2000

The Honorable Judge John C. Doerfler  
The Honorable County Commissioners  
710 Main - 2<sup>nd</sup> floor  
Georgetown, Texas 78626

RE: Proposed Cathodic Groundbed  
County Road 424  
Williamson County, Texas

Dear Sirs:

TXU GAS COMPANY, formally Lone Star Pipeline Company, is proposing to install a cathodic groundbed underground within the right of way of County Road 424 in Williamson County, Texas. This is to provide corrosion protection to the existing natural gas pipeline in the area. We have enclosed maps showing the route of our proposed pipeline where it crosses the aforementioned Williamson County road. There will be no disturbance to the road pavement on this project.

TXU GAS COMPANY is organized under the laws of the State of Texas and has therefore been granted the right to lay pipelines and related equipment through, under, across and over county roads, streets and/or highways for the purpose of transporting and/or distributing gas for public consumption under the provisions of Article 1436 (b) of Vernon's Texas Civil Statutes.

TXU GAS COMPANY agrees that the construction of the above ground bed within the County road is subject to any future road improvement. TXU GAS COMPANY agrees to adjust this equipment to conform to such road improvements as may be required by the State of Texas and the Federal Interstate Highway program. All expenses of such adjustments within the existing road right of way will be borne exclusively by TXU GAS COMPANY. It is also agreed that in the event that public road rights of way are widened, the Company is required by law to bear the cost to adjust the facility within the existing right of way.


**received**  
4-4-00

March 31, 2000  
Page 2

The design and construction of this pipeline is in full compliance with the Federal Department of Transportation Safety Code and its requirements. The County roads will be protected and restored to their original condition as a result of this construction. The groundbed will be constructed as per the attached drawing.

Should you need any additional information or have further questions about the Company's position, we will be happy to assist you in any way.

Sincerely,

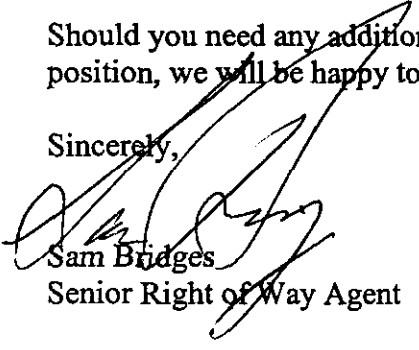


Sam Bridges  
Senior Right of Way Agent

Enclosures

EXHIBIT "A"

A. W. STILES  
A-604  
TEXAS A. & M. UNIV.  
CULT.

COMPLETION BLOCK	
DATE INSTALLED=	
CONTRACTOR=	
ER NUMBER=	
VOLTS=	
AMPS=	
PIPE-TO-SOIL=	
DHMS=	
ANODES AMP OUTPUT READING:	
1)	6)
2)	7)
3)	8)
4)	9)
5)	10)

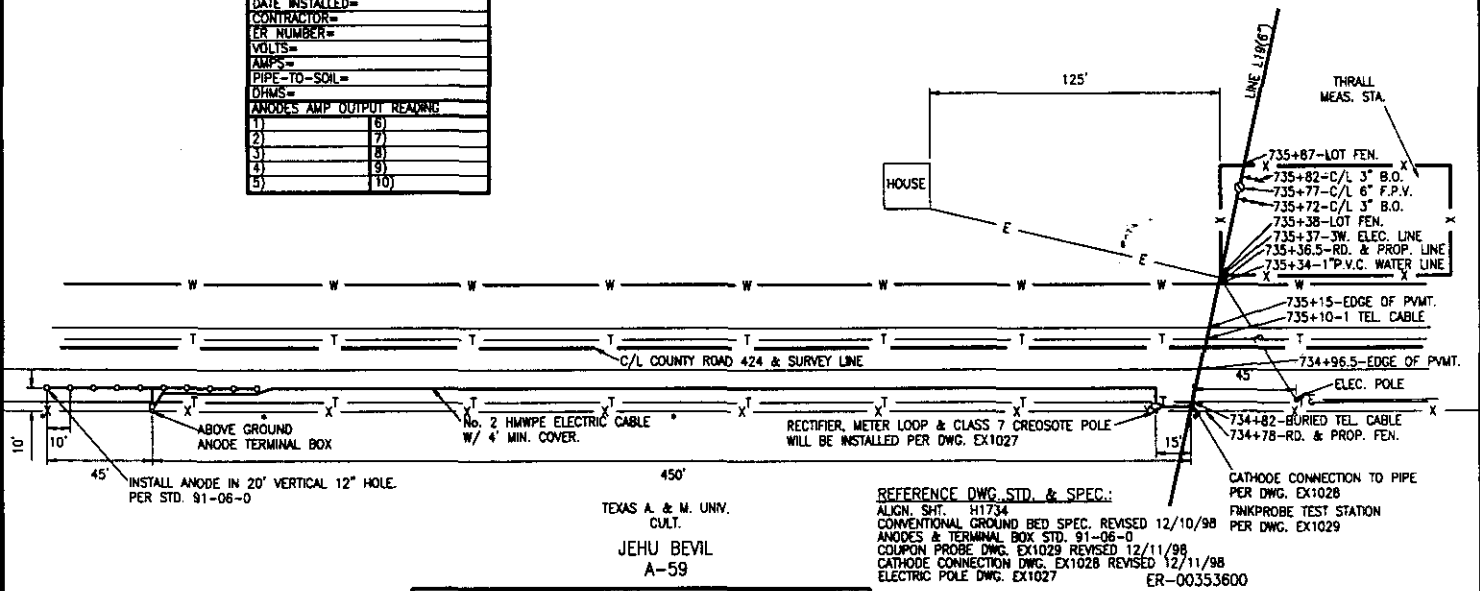

\* 4-WARNING SIGN WILL BE INSTALLED AS SHOWN ON LAYOUT PLAT.


SOIL RESISTIVITY TEST OHM/cm 1/13/00			
DISTANCE	400'	600'	800'
5' DEPTH	870	570	550
10' DEPTH	680	520	600
15' DEPTH	840	540	720
20' DEPTH	920	600	640

DATA BLOCK	
ANODES= 10-2680 ANOTEC CENTERTEC TUBULAR	
ANODE WIRE= No. 8 HMWPE, CONTRACTOR WILL DETERMINE WIRE LENGTH	
BACKFILL= METALLURGICAL COKE, 12" COKE COLUMNS	
SPACING= 10'	
DEPTH= 20"	
HEADER CABLE= 450' OF No. 2 HMWPE	
RECTIFIER= 30 VOLTS, 30 AMPS	
TERMINAL= 15" x 15" x 6" W/ 10 CIRCUITS	
TEST STATION= FINKPROBE-MODEL 300-FP1-YELLOW/DEPTH	
NEAREST TOWN/MILES= THRALL/	
MISCELLANEOUS= METER LOOP & POLE	

REFERENCE DWG. STD. & SPEC.:  
ALIGN. SHT. H1734  
CONVENTIONAL GROUND BED SPEC. REVISED 12/10/98  
ANODES & TERMINAL BOX STD. 91-06-0  
COUPON PROBE DWG. EX1029 REVISED 12/11/98  
CATHODE CONNECTION DWG. EX1028 REVISED 12/11/98  
ELECTRIC POLE DWG. EX1027  
ER-00353600

APPROVED FOR CONSTRUCTION	
02-01-00	
FRED VINSON	
Change G.B. Into R/W	R.J.M. 11/11/98
REVISION	BY DATE

TXU	
LOCATION FOR CATHODIC STATION L19-14	
LINE L19(6") STA. 734+78	
WILLIAMSON COUNTY, TEXAS	
DRAWN: R.J.M.	DATE: 1-14-00
PROJ. ENGR: K.C.	SCALE: 1" = 40'
REV. ID. #:	548-00
DWG. NO.:	PF5439

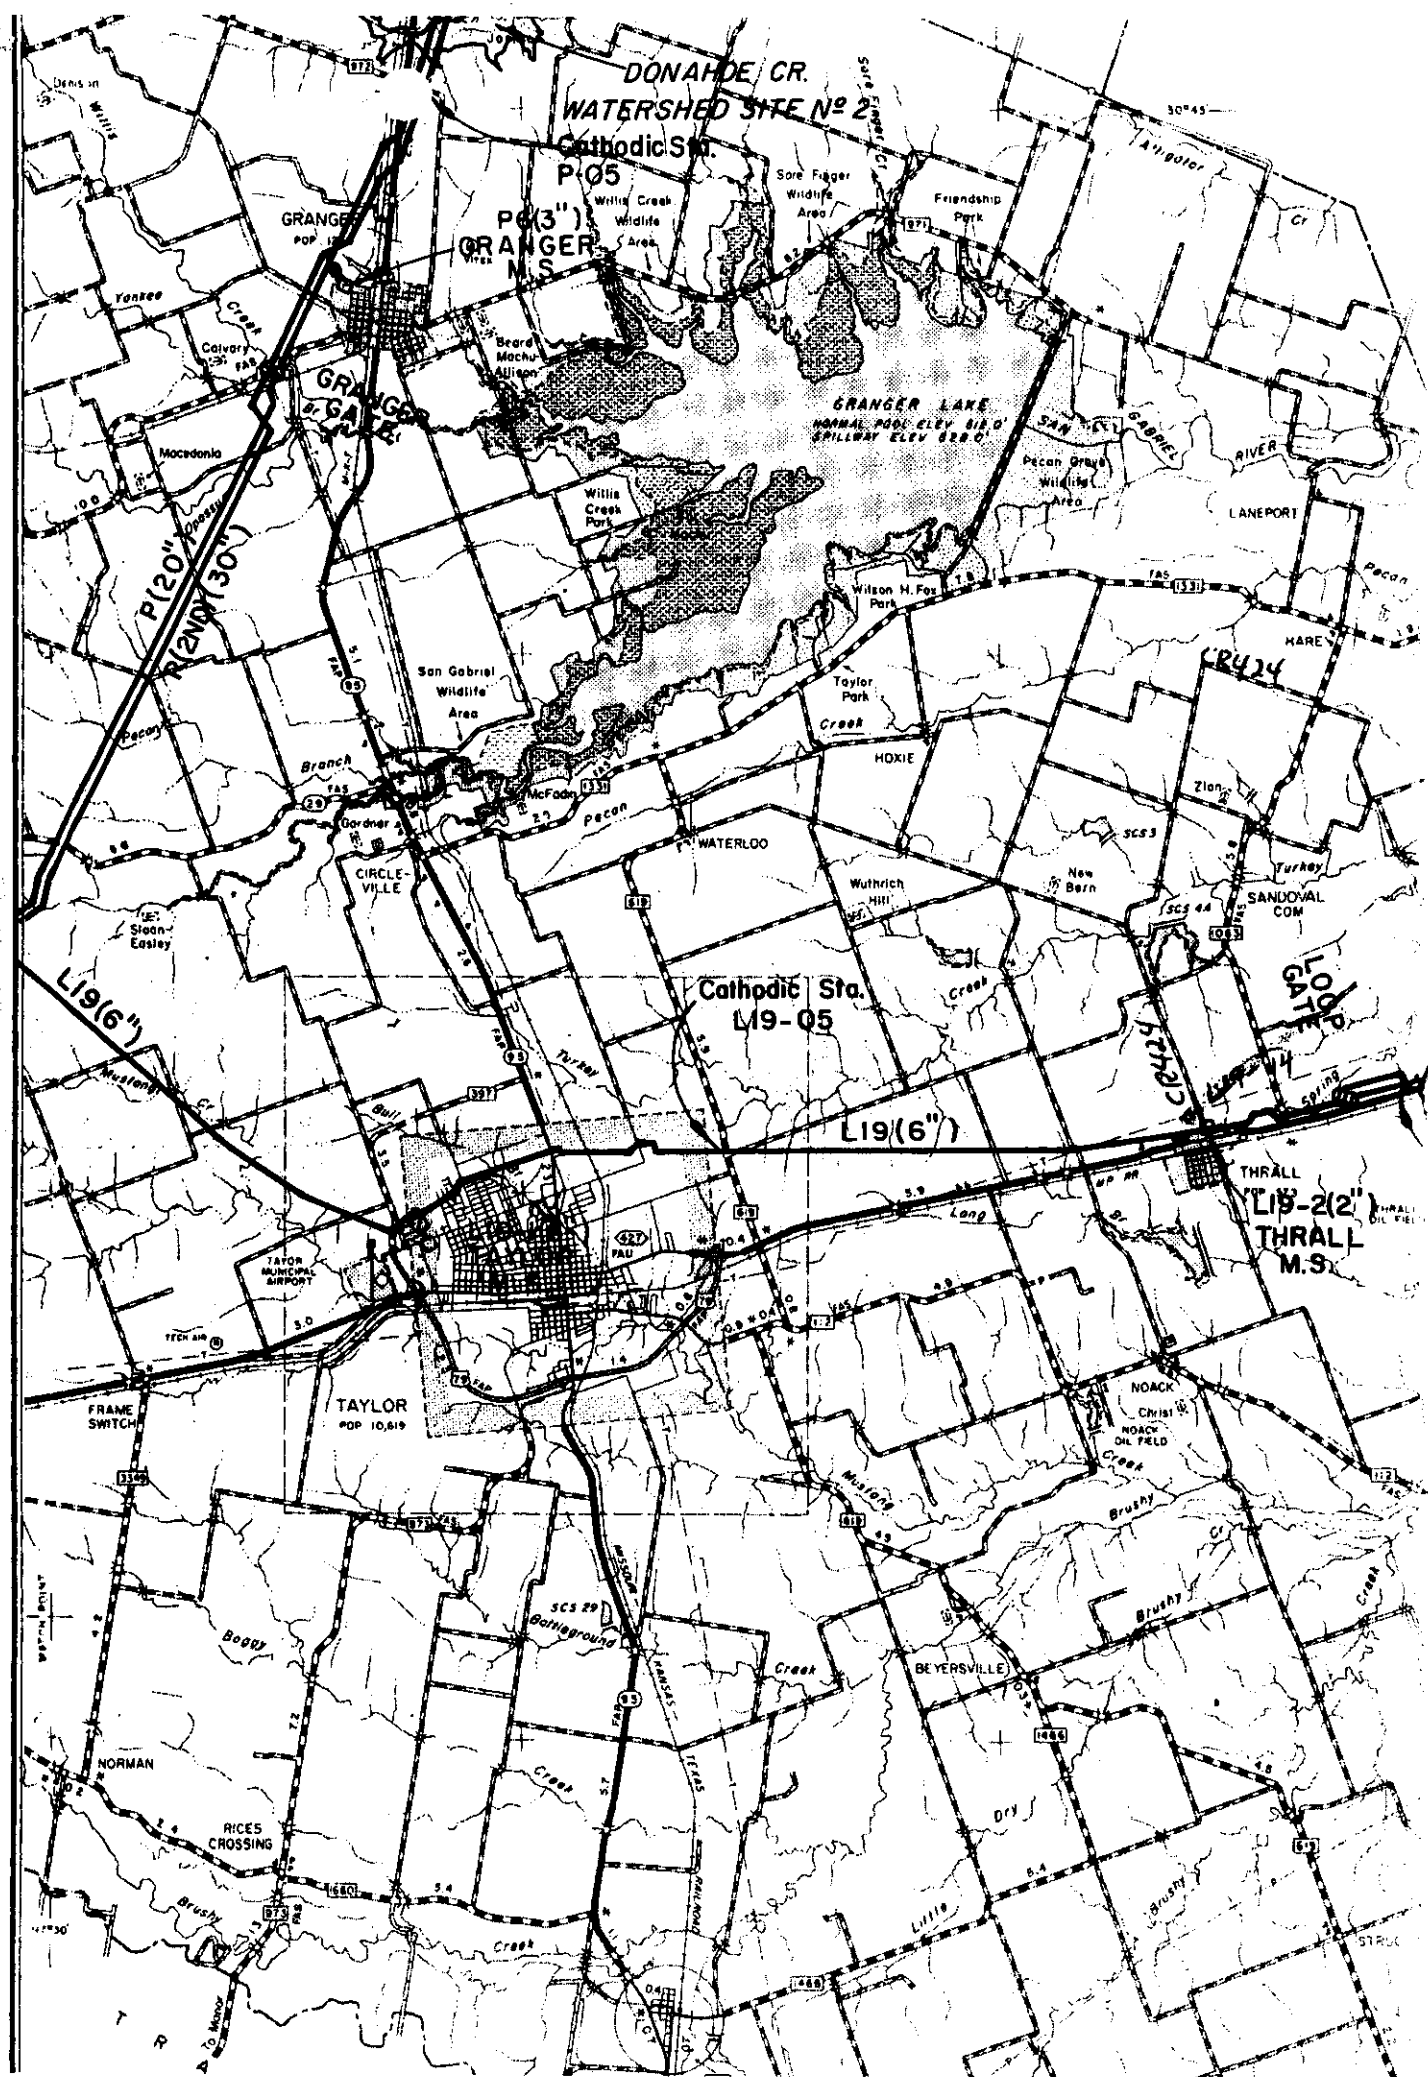

**Consent Agenda**

The Consent Agenda includes non-controversial and routine items that the Court may act on with one single vote. The Judge or a Commissioner may pull any item from the Consent Agenda in order that the court discuss and act upon it individually as part of the Regular Agenda.  
(Items 5- 16 )

**AGENDA ITEM 5**

Consider approving line item transfer for Justice of the Peace #3:

from:	0100-0453-004210	Internet/email	\$ 250.00
	0100-0453-004544	Repairs to Equip	100.00
to:	0100-0453-005740	Computer equip.	250.00
	0100-0453-004999	Miscellaneous	100.00

Moved: **Commissioner Heiligenstein**

Seconded: **Commissioner Boatright**

Motion: To approve line item transfer for Justice of the Peace #3:

from:	0100-0453-004210	Internet/email	\$ 250.00
	0100-0453-004544	Repairs to Equip	100.00
to:	0100-0453-005740	Computer equip.	250.00
	0100-0453-004999	Miscellaneous	100.00

Vote: Motion carried 4 – 0

< Clerk copy here >