

AGENDA ITEM 4

Consider noting in minutes any off right-of-way work on any County road done by Road & Bridge Unified System.

Moved: **Judge Doerfler**

Seconded: **Commissioner Boatright**

Motion: To note the following utility requests:

Time Warner Cable of Austin for power supply in ROW on McDowell Bend in Block House Creek Subdivision; and

Verizon Southwest Telephone for ROW on CR 306.

Vote: 3 - 0

< Attachment >

WILLIAMSON COUNTY URS

Utility Requests – 06/19/01

Precinct I**Precinct II**

- A. Time Warner Cable of Austin
1. McDowell Bend (Block House Creek) - Power Supply in ROW

Precinct III

- A. Verizon Southwest Telephone
1. CR 306 - ROW

Precinct IV

*noted 6-19-01
John C. Doerfler*

NOTICE OF PROPOSED INSTALLATION

UTILITY LINE ON WILLIAMSON COUNTY RIGHT-OF-WAY

TO: Williamson County Unified Road System
3151 S. E. Inner Loop, Suite B
Georgetown, Texas 78626

DATE: 06/18/01

Formal notice is hereby given that Time Warner Cable of Austin

Company proposes to place a Power Supply

Line within the right-of-way of McDowell Bend
as follows: (give location, length, general design, etc.)

The line will be constructed and maintained on the road right-of-way as directed by the Williamson County Unified Road System in accordance with governing laws.

Our firm further understands that the County considers proper traffic control measures as those complying with applicable portions of the Texas Manual of Traffic Control Devices required for adoption by the "Transportation Code" (V.C.T.A. CH.251)

The location and description of the proposed line and appurtenances is more fully shown by 1 copies of drawings attached to this notice.

Construction of this line is proposed to begin on or after the 01 day of June 2001.

APPROVAL

This application is hereby approved subject to the following understandings and restrictions.

It is expressly understood that the said County Commissioners' Court does not imply hereby to grant any right, claim, title or easement in or upon this County Road; and it is further understood that in the future, should Williamson County, for any reason, need to work, improve, relocate, widen, increase, add to, decrease, or in any manner change the structure of this road or right-of-way, this line, if affected, will be moved at the direction of the Williamson County Engineer or County Commissioner. This installation work shall not damage any part of the roadway and adequate provisions shall be made to cause a minimum of inconvenience to traffic and adjacent property owners.

APPROVED BY WILLIAMSON COUNTY COMMISSIONERS' COURT

BY: Angy Bergen
COUNTY ROAD ADMINISTRATOR

DATE: 6/19/01

Firm:

Christopher Brent Post
Authorized Signature

Printed Name

Address: 12012 N. Maple Expressway
Austin, Tx 78758

Phone: 485-6771

Fax: 485-4092

received
6-18-01

6-18-1
Power Supply
B.C.

CONTRACTOR'S LIABILITY AGREEMENT

I, SCOTTY REYNOLDS, Contractor for TIME WARNER CABLE
in Williamson County, Texas do hereby agree to the following schedules and conditions for doing work within
the right-of-way of any Williamson County maintained road/ROW which is a public roadway
maintained by Williamson County.

1. I will contact the Williamson County Unified Road System at least 48 hours prior to start of construction.
2. All work in the right-of-way will be done between the hours of 8:30 a.m. and 4:30 p.m. on Monday through Friday only.
3. Cuts will be opened for one-half the roadway only, with flagmen on both sides of the work area, allowing one-way traffic through. This type of operation will be held to a minimum and all advance warning signs and barricades shall be as specified in the Texas Manual on Uniform Traffic Control Devices. These cuts will also be filled and entire roadway opened at night and on weekends.
4. Roadside work in ditches alongside the trenched surface may be left opened at night, only if they can be barricaded solidly between open ditch and traveled roadway leaving a minimum 6' of road shoulder between the pavement edge and the barricades. The barricades must be reflective and lighted with warning lights and conform to the requirements of the T.M.U.T.C.D. for nighttime use.
5. Any construction area to be maintained from dusk to dawn shall have Type B High Intensity Steady Burn Warning Lights to delineate the traveled way through and around obstructions in a construction or maintenance area. All warning lights shall be installed to a minimum mounting height of 36" to the bottom of the lens.
6. Construction work and road repair on County right-of-way will be done to Williamson County Standards and to the approval of the Williamson County Unified Road System.
7. I will notify the Williamson County Unified Road System and obtain approval prior to any changes from this agreement if required due to soil conditions or other problems.

6-14-01
DATE

Williamson County Unified Road System
3151 S. E. Inner Loop, Ste. B
Georgetown, Texas 78626


Scotty Reynolds
SIGNED

SCOTTY REYNOLDS
CONTRACTOR (PRINT NAME)

7002 WHEELER BRANCH TRL.
ADDRESS

AUSTIN, TX 78749
CITY, STATE, ZIP CODE

512-326-1614
PHONE

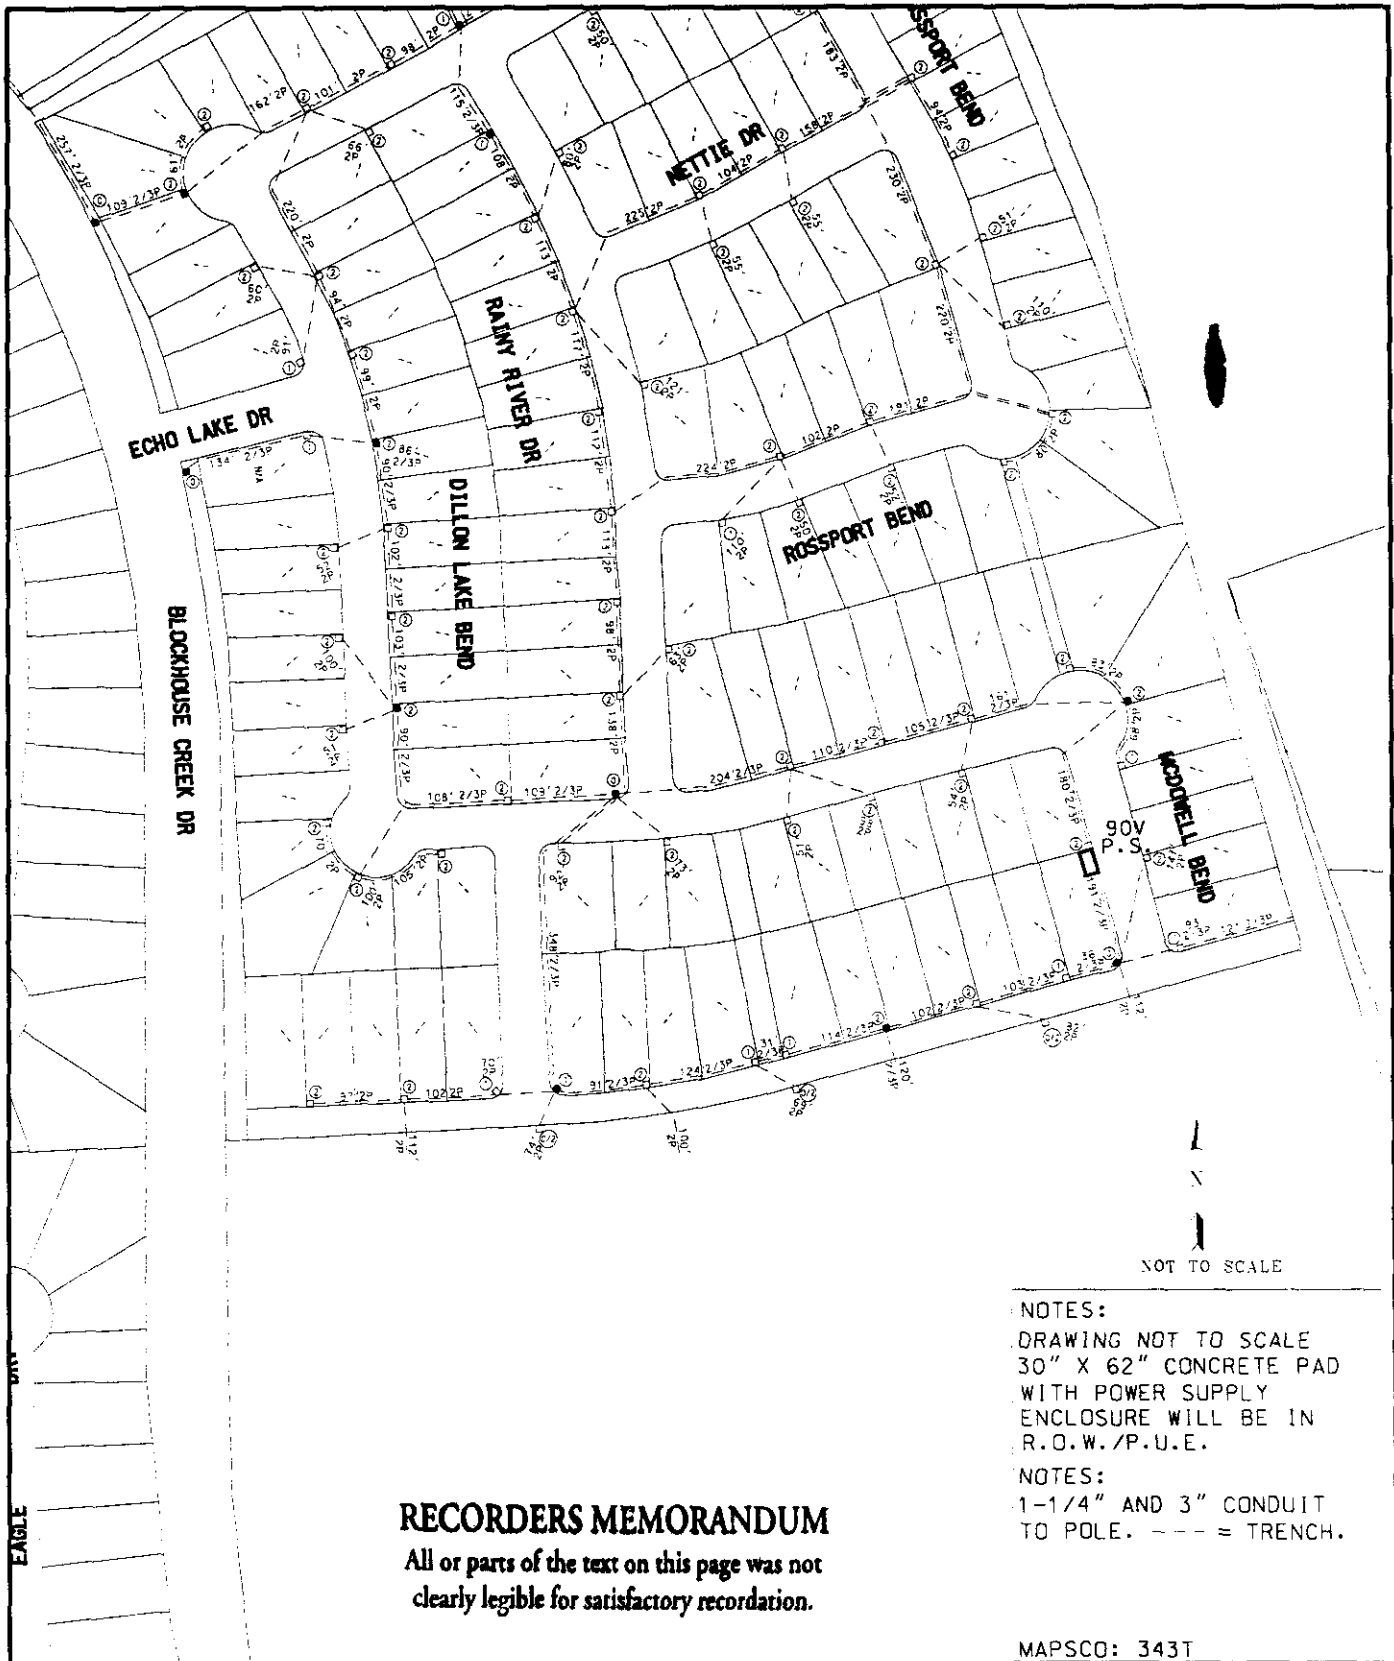

RECORDERS MEMORANDUM

All or parts of the text on this page was not
clearly legible for satisfactory recordation.

NOTES:

DRAWING NOT TO SCALE
30" X 62" CONCRETE PAD
WITH POWER SUPPLY
ENCLOSURE WILL BE IN
R.O.W./P.U.E.

NOTES:

1-1/4" AND 3" CONDUIT
TO POLE. --- = TRENCH.

MAPSCO: 343T

TIME WARNER
CABLE
12012 N. MOPAC EXPRESSWAY
AUSTIN, TEXAS 78758

SUBMIT TO: Permit Dept.
CITY/CNTY: WILLIAMSON
POWER CO.: PEC Eng. Dept.

NODE: C110
P.S.NO.:
MAP PAGE: ME-462
ADDRESS:
ADDRESS:
DRAWING: A105.DGN

CONTACT: Brent Post 512-485-6771 PGR.606-9557

UTILITY LINE ON WILLIAMSON COUNTY RIGHT-OF-WAY

TO: Williamson County Unified Road System
1900 Georgetown Inner Loop, Suite B
Georgetown, Texas 78626

DATE: 6-14-01Formal notice is hereby given that VERIZON Southwest TelephoneCompany proposes to place a BURIED COMMUNICATIONline within the right-of-way of COUNTY ROAD 306

as follows: (give location, length, general design, etc.)

SEE SKETCH

The line will be constructed and maintained on the road right-of-way as directed by the Williamson County Unified Road System in accordance with governing laws.

Our firm further understands that the County considers proper traffic control measures as those complying with applicable portions of the Texas Manual of Traffic Control Devices required for adoption by the "Transportation Code" (V.C.T.A. CH.251)

The location and description of the proposed line and appurtenances is more fully shown by 3 copies of drawings attached to this notice.

Construction of this line is proposed to begin on or after the 1ST day of MAY - 2001

APPROVAL

This application is hereby approved subject to the following understandings and restrictions.

It is expressly understood that the said County Commissioners' Court does not imply hereby to grant any right, claim, title or easement in or upon this County Road; and it is further understood that in the future, should Williamson County, for any reason, need to work, improve, relocate, widen, increase, add to, decrease, or in any manner change the structure of this road or right-of-way, this line, if affected, will be moved at the direction of the Williamson County Engineer or County Commissioner. This installation work shall not damage any part of the roadway and adequate provisions shall be made to cause a minimum of inconvenience to traffic and adjacent property owners.

APPROVED BY WILLIAMSON COUNTY COMMISSIONERS' COURT

BY: [Signature]
COUNTY ROAD ADMINISTRATORDATE: 6/19/01Firm: VERIZON SouthwestMike Crow by DC
Authorized Signature

MIKE CROW

Printed Name

Address: 1700 N. AUSTIN AVE.GEORGETOWN, TX. 78626Phone: 512-869-2270Fax: 512-86922916-15-01R.O.WB.C.

6/19/2001

Page 69



Date 6-14-01

Verizon Southwest
1700 North Austin Avenue, TXK12GRT
Georgetown, TX 78626

Williamson County Unified Road System
Attention: Sharon Benedict
1900 Georgetown Inner Loop, Suite B
Georgetown, TX 78626

SUBJECT; ROW 3 Exchange JARRE! Work Order # 3Poolca

Enclosed are three (3) copies of ED-135 and work location sketch showing the location of our proposed buried cable line on County Road 306 In Williamson County at JARRE!, Texas.

This work is to be completed on the above referenced work order that is scheduled for MAY-2001. If you have any questions concerning this order, please contact me at 512-869-2270.

Upon your review, please sign the original form and return it for our files.

Sincerely,

Mike Crow
by DC

Mike Crow
Designer-Access Design

MC:bas
Attachments



FM 487

TO JARRE | →

1350 FEET

COUNTY ROAD 306

200 PR CABLE WAS BURIED
30 INCHES AND FIVE FEET
FROM FENCE

AGENDA ITEM 5

Consider and take appropriate action regarding rescinding Consent Agenda items #5 – #30 from June 12, 2001.

Moved: **Judge Doerfler**

Seconded: **Commissioner Boatright**

Motion: To ratify the approval of the Consent Agenda items #5 – #30 from June 12, 2001.

Vote: **3 - 0**

Consent Agenda

The Consent Agenda includes non-controversial and routine items that the Court may act on with one single vote. The Judge or a Commissioner may pull any item from the Consent Agenda in order that the court discuss and act upon it individually as part of the Regular Agenda.

(Items 6- 31)

AGENDA ITEM 6

Consider approving a line item transfer for County Judge:

from:	0100-0400-005750 Furniture >500	1,500.00
	0100-0400-008300 Improvements	500.00
to:	0100-0400-005740 Computer Equip >500	2,000.00

Moved: **Commissioner Limmer**

Seconded: **Judge Doerfler**

Motion: To approve a line item transfer for County Judge:

from:	0100-0400-005750 Furniture >500	1,500.00
	0100-0400-008300 Improvements	500.00
to:	0100-0400-005740 Computer Equip >500	2,000.00

Vote: **3 - 0**

(See June 12, 2001 minutes)

AGENDA ITEM 7

Consider approving a line item transfer for Co Court at Law #1:

from:	0100-0426-004125 Transcripts	1,000.00
to:	0100-0426-004141 Interpreters	1,000.00

Moved: **Commissioner Limmer**

Seconded: **Judge Doerfler**

Motion: To approve a line item transfer for Co Court at Law #1:

from:	0100-0426-004125 Transcripts	1,000.00
to:	0100-0426-004141 Interpreters	1,000.00

Vote: **3 - 0**

(See June 12, 2001 minutes)

AGENDA ITEM 8

Consider approving line item transfer for 277th Dist Ct:

from:	0100-0437-004544 Repairs to Equipment	375.00
to:	0100-0437-003900 Membership Dues	375.00

Moved: **Commissioner Limmer**

Seconded: **Judge Doerfler**

Motion: To approve line item transfer for 277th Dist Ct:

from:	0100-0437-004544 Repairs to Equipment	375.00
to:	0100-0437-003900 Membership Dues	375.00

Vote: **3 - 0**

(See June 12, 2001 minutes)