

AGENDA ITEM 4

Consider noting in minutes any off right-of-way work on any County road done by Road & Bridge Unified System.

Moved: **Judge Doerfler**

Seconded: **Commissioner Limmer**

Motion: To note off right-of-way work on CR 341 and the adjacent property of Bob Carlton; and to approve the following utility requests:

A & B Construction for a road bore on Brushy Creek Road (CR 174); and

Jonah Water SUD for ROW on CR 132.

Vote: 4 - 0

< Attachment >

October 22, 2002

UNIFIED ROAD SYSTEM
OFF RIGHT-OF-WAY WORK

- 1) CR 341 – Improvements to the drainage channel in the Right-of-way and permission to enter the adjoining property of Bob Carlton to excavate and reshape the same drainage channel. (Pct. 4-EM)

WILLIAMSON COUNTY URS
Utility Requests – 10/22/02

Precinct I

Precinct II

- A. **A & B Construction**
 1. Brushy Creek Road (CR 174) – Road bore

Precinct III

Precinct IV

- A. **Jonah Water SUD**
 1. CR 132 - ROW

noted 10-22-02
John C. Doerfler

**NOTICE OF PROPOSED INSTALLATION
UTILITY LINE ON WILLIAMSON COUNTY RIGHT-OF-WAY**

TO: Williamson County Unified Road System
3151 S. E. Inner Loop, Suite B
Georgetown, Texas 78626

DATE: 10-15-02

Formal notice is hereby given that

A+B CONSTRUCTION

Company proposes to place a

6" WATER

Line within the right-of-way of

BRUSHY CREEK

as follows: (give location, length, general design, etc.)

The line will be constructed and maintained on the road right-of-way as directed by the Williamson County Unified Road System in accordance with governing laws.

Our firm further understands that the County considers proper traffic control measures as those complying with applicable portions of the Texas Manual of Traffic Control Devices required for adoption by the "Transportation Code" (V.C.T.A. CH.251)

The location and description of the proposed line and appurtenances is more fully shown by 2 copies of drawings attached to this notice.

Construction of this line is proposed to begin on or after the 14th day of OCTOBER 2002

APPROVAL

This application is hereby approved subject to the following understandings and restrictions.

It is expressly understood that the said County Commissioners' Court does not imply hereby to grant any right, claim, title or easement in or upon this County Road; and it is further understood that in the future, should Williamson County, for any reason, need to work, improve, relocate, widen, increase, add to, decrease, or in any manner change the structure of this road or right-of-way, this line, if affected, will be moved at the direction of the Williamson County Engineer or County Commissioner. This installation work shall not damage any part of the roadway and adequate provisions shall be made to cause a minimum of inconvenience to traffic and adjacent property owners.

APPROVED BY WILLIAMSON COUNTY COMMISSIONERS' COURT

BY:

Ang Fuzon
COUNTY ROAD ADMINISTRATOR

DATE:

10/16/02

Firm: A+B CONSTRUCTION

17 M
Authorized Signature

Troy Cooney
Printed Name

Address: 831 PARRIE TRAIL
AUSTIN, TX 78758

Phone: 512-835-2144

Fax: 512-835-4040

Pct. 2 **received**
10-15-02

10-16-02

Road Bore

R.C.

CONTRACTOR'S LIABILITY AGREEMENT

I, A+B Construction, Inc., Contractor for City of Cedar Park
in Williamson County, Texas do hereby agree to the following schedules and conditions for doing work within
the right-of-way of Brushy Creek Road which is a public roadway
maintained by Williamson County.

1. I will contact the Williamson County Unified Road System at least 48 hours prior to start of construction.
2. All work in the right-of-way will be done between the hours of 8:30 a.m. and 4:30 p.m. on Monday through Friday only.
3. Cuts will be opened for one-half the roadway only, with flagmen on both sides of the work area, allowing one-way traffic through. This type of operation will be held to a minimum and all advance warning signs and barricades shall be as specified in the Texas Manual on Uniform Traffic Control Devices. These cuts will also be filled and entire roadway opened at night and on weekends.
4. Roadside work in ditches alongside the trenched surface may be left opened at night, only if they can be barricaded solidly between open ditch and traveled roadway leaving a minimum 6' of road shoulder between the pavement edge and the barricades. The barricades must be reflective and lighted with warning lights and conform to the requirements of the T.M.U.T.C.D. for nighttime use.
5. Any construction area to be maintained from dusk to dawn shall have Type B High Intensity Steady Burn Warning Lights to delineate the traveled way through and around obstructions in a construction or maintenance area. All warning lights shall be installed to a minimum mounting height of 36" to the bottom of the lens.
6. Construction work and road repair on County right-of-way will be done to Williamson County Standards and to the approval of the Williamson County Unified Road System.
7. I will notify the Williamson County Unified Road System and obtain approval prior to any changes from this agreement if required due to soil conditions or other problems.


10/16/02
DATE

Williamson County Unified Road System
3151 S. E. Inner Loop, Ste. B
Georgetown, Texas 78626

TJM
SIGNED
A+B Construction, Inc.
CONTRACTOR (PRINT NAME)
831 PRAIRIE TRAIL
ADDRESS
AUSTIN, TX 78758
CITY, STATE, ZIP CODE
(512) 835-2144
PHONE

RECORDERS MEMORANDUM

All or parts of the text on this page was not clearly legible for satisfactory recordation.

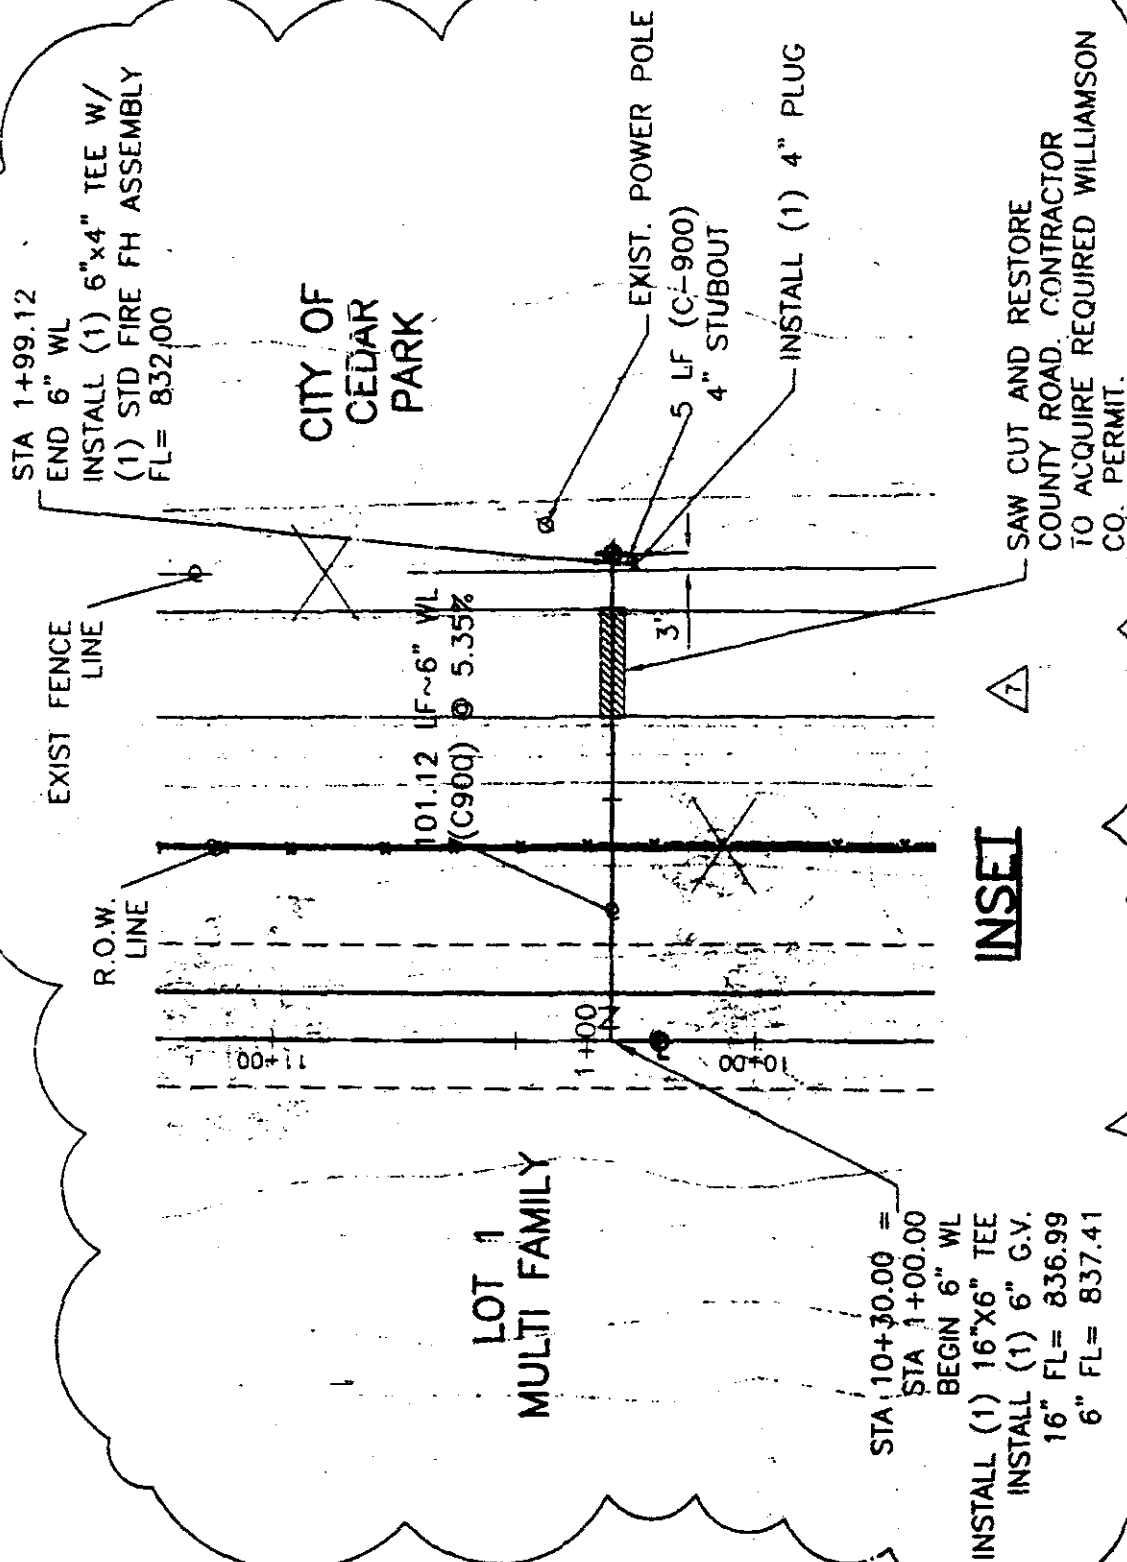

TER LINE (GALUG).

18 16" PLUG
.54
5.13

852

848

844

840

836


832

828


824

820

816

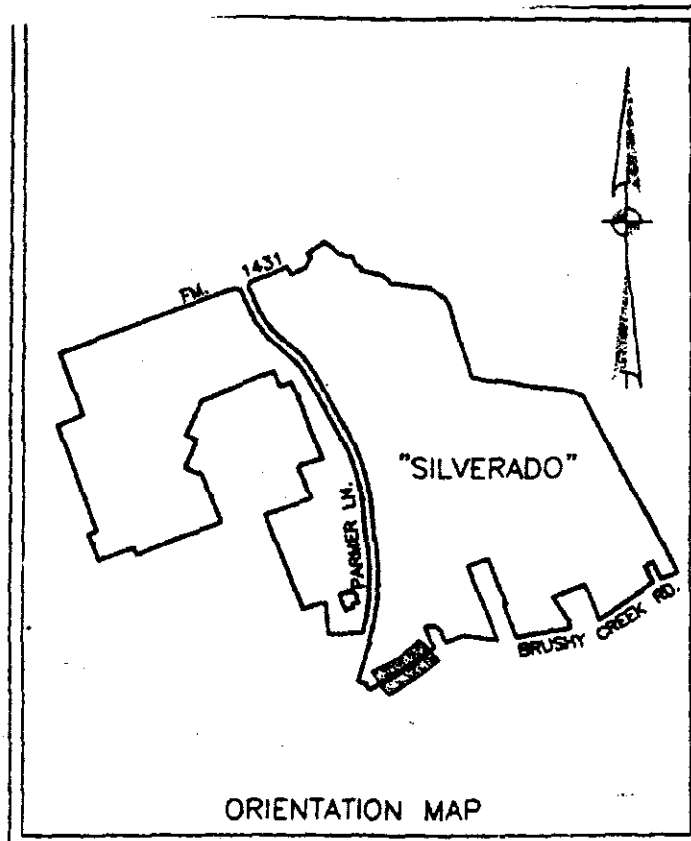

RECORDERS MEMORANDUM
All or parts of the text on this page was not
clearly legible for satisfactory recordation.

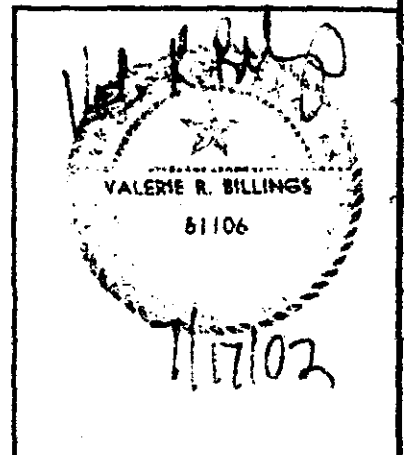

NO.	DATE	REVISION	APPROV.
7	7-02-02	WATER SERVICE TO THE CITY OF CEDAR PARK	
2	7-23-01	PCO No.1-CRZ SYMBOL'S AMENDED	
1	7-11-01	ADDENDUM No. 2	
CA 1100, LTD. /CAROLVILLE, LTD. SILVERADO PARMER LANE WATER MAIN EXTENSION			
PLAN AND PROFILE BRUSHY CREEK ROAD WATER LINE (STA. 9+00 TO 16+03.38)			
Turner Collie & Braden Inc. Engineers • Planners • Project Managers			
Unit	AUSTIN/LDS	Scale: HOR 1"=40' VER 1"=4'	Date MAY 2001
Designed	RF	Checked JWB/VB	Job No.22-20004-001Contract
Drawn	KAV/MA/JJV	Approved SAS	Sheet 18B of 27

NOTICE OF PROPOSED INSTALLATION

UTILITY LINE ON WILLIAMSON COUNTY RIGHT-OF-WAY

TO: Williamson County Unified Road System
3151 S. E. Inner Loop, Suite B
Georgetown, Texas 78626

DATE: 10-14-02

Formal notice is hereby given that JONAH WATER S.U.D.

Company proposes to ^{Relocate Existing} ~~place a~~ WATER LINE

Line within the right-of-way of County Rd 132
as follows: (give location, length, general design, etc.)

(See Attached MAP)

Requesting Relocation of Existing Water Line (Now Under Pavement)
To LOCATION IN Right of Way Along East Side

The line will be constructed and maintained on the road right-of-way as directed by the Williamson County Unified Road System in accordance with governing laws.

Our firm further understands that the County considers proper traffic control measures as those complying with applicable portions of the Texas Manual of Traffic Control Devices required for adoption by the "Transportation Code" (V.C.T.A. CH.251)

The location and description of the proposed line and appurtenances is more fully shown by 1 copies of drawings attached to this notice.

Construction of this line is proposed to begin on or after the 22nd day of OCT. 2002.

APPROVAL

This application is hereby approved subject to the following understandings and restrictions.

It is expressly understood that the said County Commissioners' Court does not imply hereby to grant any right, claim, title or easement in or upon this County Road; and it is further understood that in the future, should Williamson County, for any reason, need to work, improve, relocate, widen, increase, add to, decrease, or in any manner change the structure of this road or right-of-way, this line, if affected, will be moved at the direction of the Williamson County Engineer or County Commissioner. This installation work shall not damage any part of the roadway and adequate provisions shall be made to cause a minimum of inconvenience to traffic and adjacent property owners.

APPROVED BY WILLIAMSON COUNTY COMMISSIONERS' COURT

BY: [Signature]
COUNTY ROAD ADMINISTRATOR

DATE: 10/16/02

Firm: JONAH WATER S.U.D.

[Signature]
Authorized Signature

KEN HALL
Printed Name

Address: [Redacted]

40 C.R. 126

GEORGETOWN TX 78626

Phone: 512-863-2235

Fax: 512-869-5402

received
Pd. 4 10-15-02

10-16-02

R.O.W.
B.C.

I, KEN HALL, ^{Employee of} ~~Contractor for~~ JONAH WATER S.U.A.
in Williamson County, Texas do hereby agree to the following schedules and conditions for doing work
within the right-of-way of County Rd 132 which is a public
roadway maintained by Williamson County.

1. I will contact the Williamson County Unified Road System at least 48 hours prior to start of construction.
2. All work in the right-of-way will be done between the hours of 8:30 a.m. and 4:30 p.m. on Monday through Friday only.
3. Cuts will be opened for one-half the roadway only, with flagmen on both sides of the work area, allowing one-way traffic through. This type of operation will be held to a minimum and all advance warning signs and barricades shall be as specified in the Texas Manual on Uniform Traffic Control Devices. These cuts will also be filled and entire roadway opened at night and on weekends.
4. Roadside work in ditches alongside the trenched surface may be left opened at night, only if they can be barricaded solidly between open ditch and traveled roadway leaving a minimum 6' of road shoulder between the pavement edge and the barricades. The barricades must be reflectorized and lighted with warning lights and conform to the requirements of the T.M.U.T.C.D. for nighttime use.
5. Any construction area to be maintained from dusk to dawn shall have Type B High Intensity Steady Burn Warning Lights to delineate the traveled way through and around obstructions in a construction or maintenance area. All warning lights shall be installed to a minimum mounting height of 36" to the bottom of the lense.
6. Construction work and road repair on County right-of-way will be done to Williamson County Standards and to the approval of the Williamson County Unified Road System.
7. I will notify the Williamson County Unified Road System and obtain approval prior to any changes from this agreement if required due to soil conditions or other problems.

10-14-02
DATE

Williamson County Unified Road System
1900 Georgetown Inner Loop, Ste. B
Georgetown, Texas 78626


SIGNED

JONAH WATER S.U.A.
CONTRACTOR (PRINT NAME)

40 C.R. 126
ADDRESS

GEORGETOWN TX. 78626
CITY, STATE, ZIP CODE

(512) 863-2235
PHONE

10/22/02

PLANT NO. 5

6" BYPASS

C.R. 136

4-112

C.R. 132

Relocate 4" WATER MAIN
TO EASTERN EDGE OF ROW.

WELL
EXISTING LINE
UNDER PAVEMENT

Extend CASING PAST
Edge of Pavement

Hwy 79

GAS PIPELINE

2.5" P.R.S.

87 PSI INLET PRESSURE
57 PSI OUTLET PRESSURE

C.R. 132

SONAH WATER S.V.O

RECORDERS MEMORANDUM

All or parts of the text on this page was not
clearly legible for satisfactory recordation.

229

S-WE

Consent Agenda

**The Consent Agenda includes non-controversial and routine items that the Court may act on with one single vote. The Judge or a Commissioner may pull any item from the Consent Agenda in order that the court discuss and act upon it individually as part of the Regular Agenda.
(Items 5- 21)**

AGENDA ITEM 5

Consider approving a line item transfer for Sheriffs Office:

From:	0100-0560-005740	Computer Equipment >5000	52,861.00
To:	0100-0560-003010	Computer Equipment <5000	52,861.00

No action was taken on this item, which was removed from the agenda.

AGENDA ITEM 6

Consider approving a line item transfer for ITS:

From:	0100-0503-001100	Salaries	17,000.00
To:	0100-0503-004100	Professional Services	17,000.00

Moved: Commissioner Hays

Seconded: Commissioner Boatright

Motion: To approve a line item transfer for ITS:

From:	0100-0503-001100	Salaries	17,000.00
To:	0100-0503-004100	Professional Services	17,000.00

Vote: 4 - 0

< Attachment >