

AGENDA ITEM 4

Consider noting in minutes any off right-of-way work on any County road done by Road & Bridge Unified System.

Moved: **Judge Doerfler**

Seconded: **Commissioner Hays**

Motion: To note in the minutes that there were no requests for off right-of-way work on any County road done by Road & Bridge Unified System, and to note the following utility requests:

Jonah Water S.U.D. for road bore on Richard Drive (5RM Ranch).

Vote: 4- 0. **Commissioner Boatright** was absent from the dais.

< Attachment >

WILLIAMSON COUNTY URS

Utility Requests – 02/11/03

Precinct I**Precinct II****Precinct III**

- A. Jonah Water S.U.D.
 - 1. Richard Drive (5RM Ranch) – Road bore.

Precinct IV

*noted 2-11-03
John C. Doerfler*

5 RM Ranch

NOTICE OF PROPOSED INSTALLATION

UTILITY LINE ON WILLIAMSON COUNTY RIGHT-OF-WAY

TO: Williamson County Unified Road System
3151 S. E. Inner Loop, Suite B
Georgetown, Texas 78626

DATE: 2-4-03Formal notice is hereby given that JONAH WATER S.U.D.Company proposes to place a WATER SERVICE (ROAD BORE)Line within the right-of-way of RICHARD RD.
as follows: (give location, length, general design, etc.)

RICHARD RD. LOT F BIK. 3
2" CASING PIPE - 1" WATER SERVICE
MINIMUM 36" Depth IN DITCH

SEE ATTACHED MAPS

The line will be constructed and maintained on the road right-of-way as directed by the Williamson County Unified Road System in accordance with governing laws.

Our firm further understands that the County considers proper traffic control measures as those complying with applicable portions of the Texas Manual of Traffic Control Devices required for adoption by the "Transportation Code" (V.C.T.A. CH.251)

The location and description of the proposed line and appurtenances is more fully shown by 2 copies of drawings attached to this notice.

Construction of this line is proposed to begin on or after the 12th day of February 2003APPROVAL

This application is hereby approved subject to the following understandings and restrictions.

It is expressly understood that the said County Commissioners' Court does not imply hereby to grant any right, claim, title or easement in or upon this County Road; and it is further understood that in the future, should Williamson County, for any reason, need to work, improve, relocate, widen, increase, add to, decrease, or in any manner change the structure of this road or right-of-way, this line, if affected, will be moved at the direction of the Williamson County Engineer or County Commissioner. This installation work shall not damage any part of the roadway and adequate provisions shall be made to cause a minimum of inconvenience to traffic and adjacent property owners.

APPROVED BY WILLIAMSON COUNTY COMMISSIONERS' COURT

BY: [Signature]

COUNTY ROAD ADMINISTRATOR

DATE: 2/5/03Firm: JONAH WATER S.U.D.[Signature]
Authorized SignatureKEN HALL

Printed Name

Address: 40 C.R. 126Georgetown Tx.78626Phone: 512-863-2235Fax: 512-869-5402

Pct. 3

received
2-5-032-5-03
Road Bore
BC.

CONTRACTOR'S LIABILITY AGREEMENT

I, KEN HALL, Employee Contractor for JONAH WATER S.U.D.
 in Williamson County, Texas do hereby agree to the following schedules and conditions for doing work
 within the right-of-way of RICHARD ROAD which is a public
 roadway maintained by Williamson County.

1. I will contact the Williamson County Unified Road System at least 48 hours prior to start of construction.
2. All work in the right-of-way will be done between the hours of 8:30 a.m. and 4:30 p.m. on Monday through Friday only.
3. Cuts will be opened for one-half the roadway only, with flagmen on both sides of the work area, allowing one-way traffic through. This type of operation will be held to a minimum and all advance warning signs and barricades shall be as specified in the Texas Manual on Uniform Traffic Control Devices. These cuts will also be filled and entire roadway opened at night and on weekends.
4. Roadside work in ditches alongside the trenched surface may be left opened at night, only if they can be barricaded solidly between open ditch and traveled roadway leaving a minimum 8' of road shoulder between the pavement edge and the barricades. The barricades must be reflectorized and lighted with warning lights and conform to the requirements of the T.M.U.T.C.D. for nighttime use.
5. Any construction area to be maintained from dusk to dawn shall have Type B High Intensity Steady Burn Warning Lights to delineate the traveled way through and around obstructions in a construction or maintenance area. All warning lights shall be installed to a minimum mounting height of 36" to the bottom of the lense.
6. Construction work and road repair on County right-of-way will be done to Williamson County Standards and to the approval of the Williamson County Unified Road System.
7. I will notify the Williamson County Unified Road System and obtain approval prior to any changes from this agreement if required due to soil conditions or other problems.

2-4-03

DATE

Williamson County Unified Road System
 1900 Georgetown Inner Loop, Ste. B
 Georgetown, Texas 78626

RECORDERS MEMORANDUM

All or parts of the text on this page was not
 clearly legible for satisfactory recordation.

Ken Hall
 SIGNED

JONAH WATER S.U.D.
 CONTRACTOR (PRINT NAME)


40 C.R. 126
 ADDRESS

GEORGETOWN TX. 786
 CITY, STATE, ZIP CODE


512-863-2235
 PHONE

RECORDERS MEMORANDUM

All or part of the text on this page was not clearly legible for satisfactory recordation.

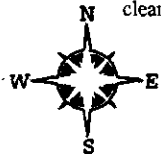

288

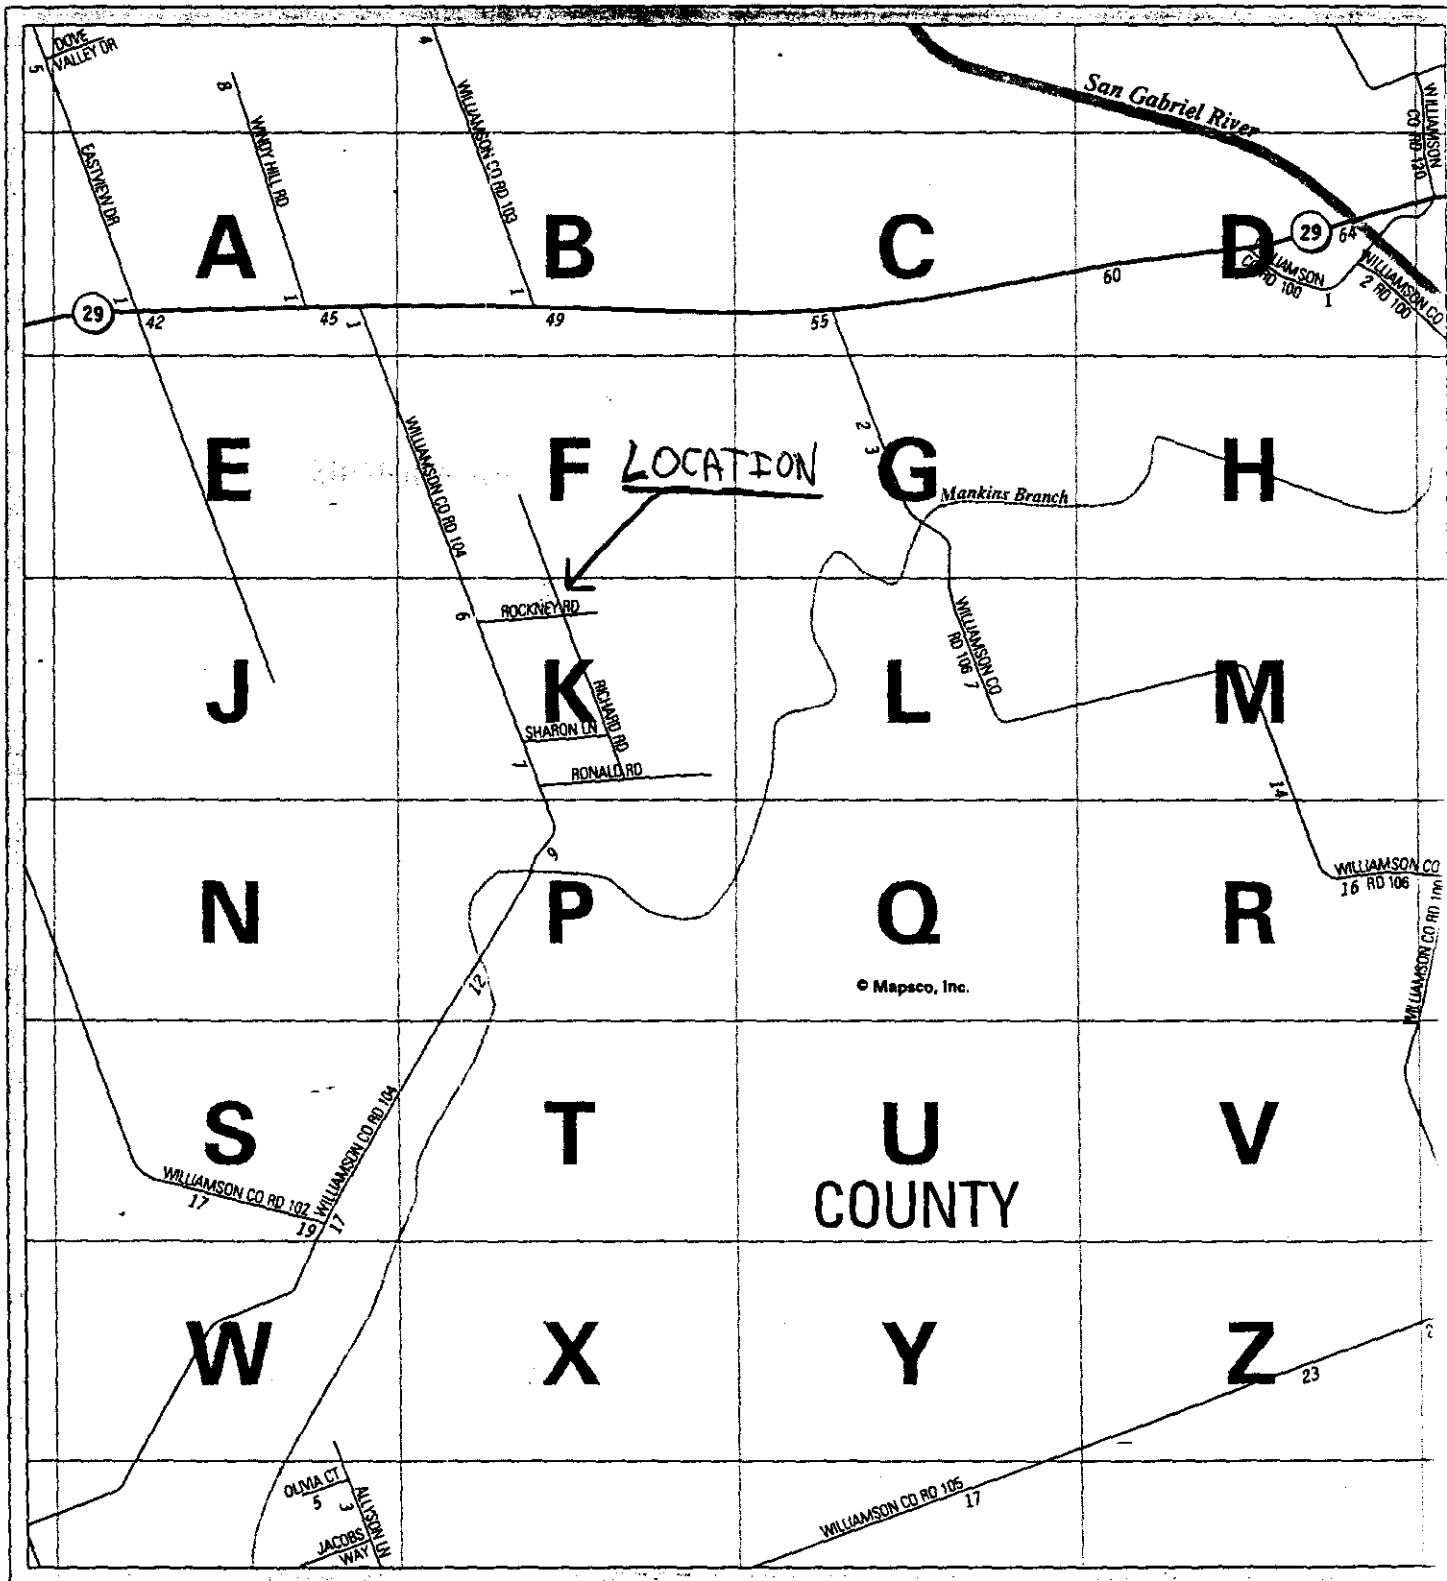

CONTINUED ON MAP 287

CONTINUED ON MAP 318


CONTINUED ON MAP 289

SCALE IN MILES
0 1/4 1/2 3/4 1

COPYRIGHT 2002 by MAPSCO, INC. - ALL RIGHTS RESERVED

SCALE IN FEET
0 1000 2000 3

BOOK PAGE

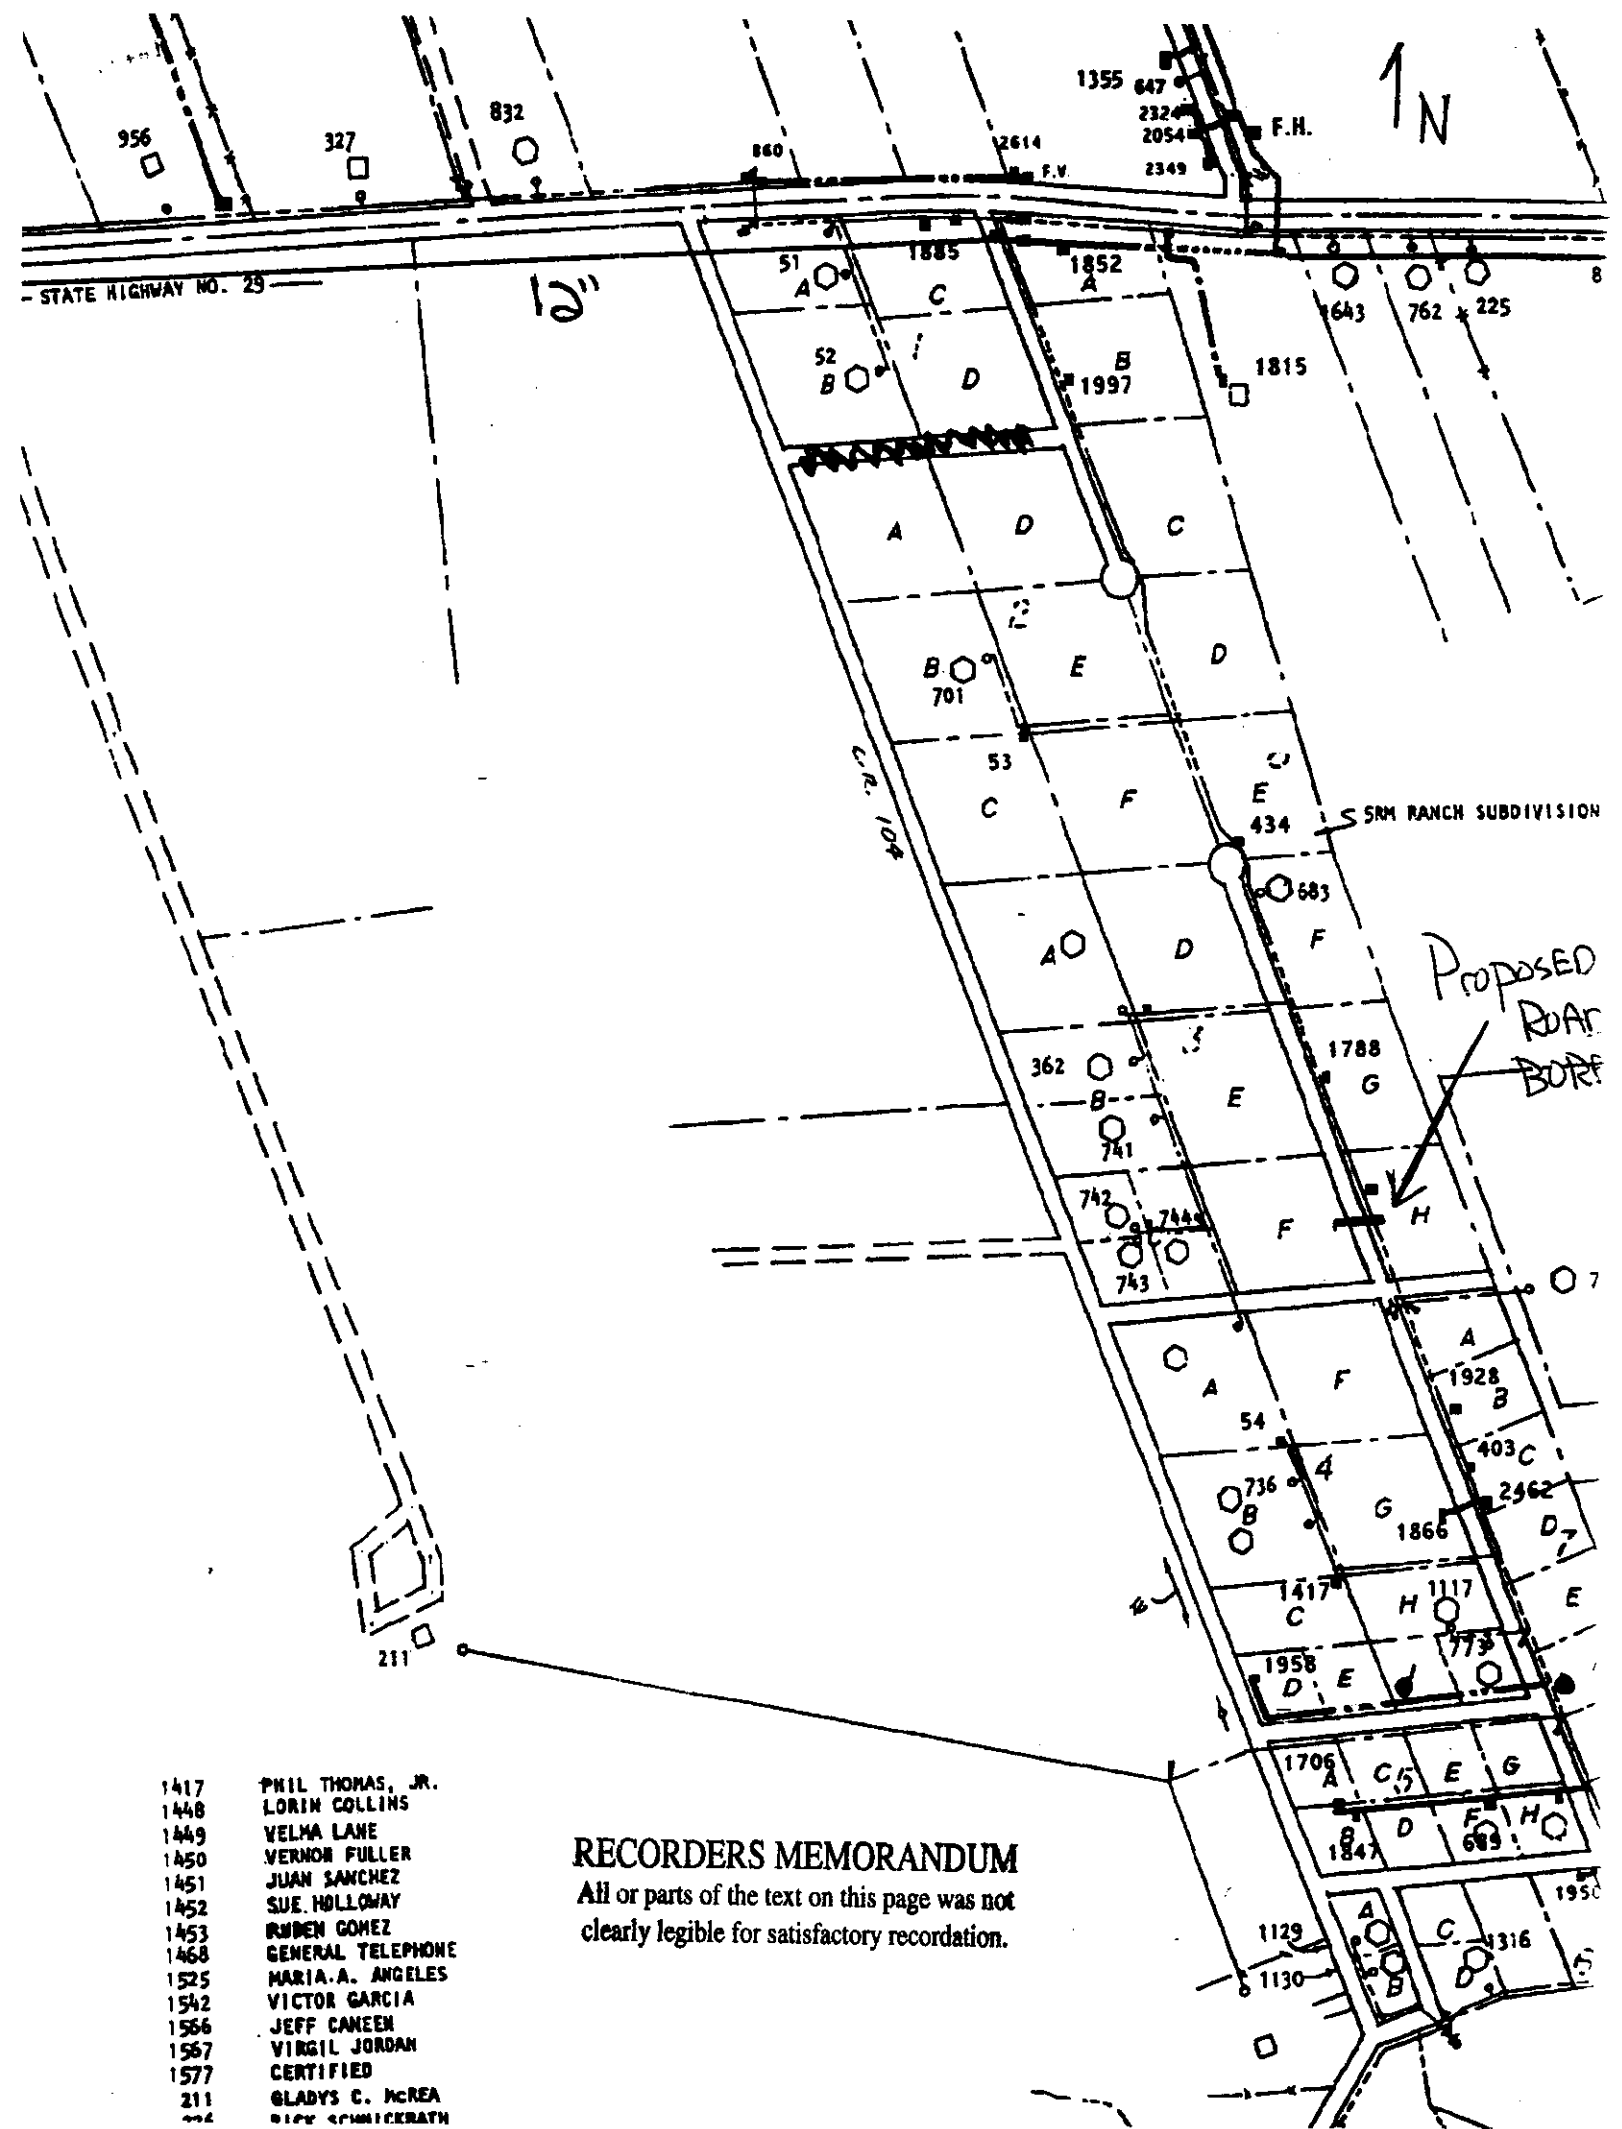

Consent Agenda

The Consent Agenda includes non-controversial and routine items that the Court may act on with one single vote. The Judge or a Commissioner may pull any item from the Consent Agenda in order that the court discuss and act upon it individually as part of the Regular Agenda.

(Items 5- 14)

AGENDA ITEM 5

Consider approving a line item transfer for County Attorney:

From:	0100-0475-005740	Computer Equipment	5,000.00
To:	0100-0475-003010	Computer Equipment	5,000.00

Moved: **Commissioner Heiligenstein**

Seconded: **Commissioner Hays**

Motion: To approve a line item transfer for County Attorney.

Vote: 4- 0. **Commissioner Boatright** was absent from the dais.

< Attachment >

ORDER APPROVING A LINE ITEM TRANSFER FOR

475

Fund

County Attorney

Department

[Signature]

Signature

WHEREAS, the Williamson County Commissioners Court has carefully studied the public necessity of transferring funds from one line item to another within the above mentioned department's budget; and WHEREAS, the Williamson County Commissioners Court, due to unforeseeable circumstances, did not appropriate sufficient funds in the proper line items when adopting the current county budget; and

WHEREAS, on the 11TH day of FEBRUARY, 2003, a motion made by COM. HEILIGENSTEIN and duly seconded by COM. HAYS, the motion carried by a vote of 4 votes for, and 0 votes against.

THEREFORE, BE IT ORDERED THAT THE 1999-2000 FISCAL YEAR WILLIAMSON COUNTY BUDGET BE AMENDED AND THE FOLLOWING AMOUNT(S) BE TRANSFERRED FROM THE FOLLOWING LINE ITEMS INTO THE NEEDED LINE ITEMS:

FUNDS TO BE REMOVED FROM THE FOLLOWING LINE ITEM:

Line Item #	Description	Amount
<u>475-5740</u>	<u>Computer Equipment</u>	<u>5,000.00</u>

FUNDS TO BE INCREASED IN THE FOLLOWING LINE ITEM:

Line Item #	Description	Amount
<u>475-3010</u>	<u>Computer Equipment</u>	<u>5,000.00</u>

WHEREUPON, A motion made and seconded, the Williamson County Commissioners Court did authorize the County Judge to sign this Order, the County Clerk was instructed to file a copy of this Order with the existing budget and to forward a copy of this order to the County Auditor.

[Signature] 2-11-03
John C. Doerfler, County Judge

ATTEST:

[Signature]
Nancy E. Rister, County Clerk