

AGENDA ITEM 4

Consider noting in minutes any off right-of-way work on any County road done by Road & Bridge Unified System.

Greg Bergeron addressed the Court.

Moved: **Commissioner Boatright**

Seconded: **Commissioner Hays**

Motion: To note in the minutes the following off right-of-way work on: **CR 155**: Channel cleaning in the ROW and permission to clean the channel on the property of Dave Fisher, Alan Merkord, Fred Cooper Smith, and Karen Red in preparation for box culvert construction on **CR 155**, and to note in the minutes the following utility requests on: **South Block House Drive** - by SBC and on **CR 199** by Central Telephone Company of Texas.

Vote: **3 – 0**

< Attachment >

April 27, 2004

UNIFIED ROAD SYSTEM
OFF RIGHT-OF-WAY WORK

- 1) CR 155 – Channel cleaning in the ROW and permission to clean the channel on the property of Dave Fisher, Alan Merkord, Fred Cooper Smith and Karen Red in preparation for box culvert construction on CR 155. (Pct. 3-AS)

WILLIAMSON COUNTY URS
Utility Requests – 04/27/04

Precinct I

Precinct II

- A. SBC
 - 1. South Block House Drive – Road cut & ROW

Precinct III

Precinct IV

- A. Central Telephone Company of Texas
 - 1. CR 199 – Road bore & ROW

NOTICE OF PROPOSED INSTALLATION

UTILITY LINE ON WILLIAMSON COUNTY RIGHT-OF-WAY

TO: Williamson County Unified Road System

DATE: 04/19/20043151 S. E. Inner Loop, Suite B
Georgetown, Texas 78626Formal notice is hereby given that SBCCompany proposes to place a Telephone CommunicationLine within the right-of-way of S BLOCK HOUSE DR

as follows: (give location, length, general design, etc.)

@ 240' NW of Dayna Cv - PERFORM 70' PERPENDICULAR
UTILITY CUT OF S BLOCK HOUSE DR. SEE ATTACHED
DRAWING OF SBC JOB 5282775

The line will be constructed and maintained on the road right-of-way as directed by the Williamson County Unified Road System in accordance with governing laws.

Our firm further understands that the County considers proper traffic control measures as those complying with applicable portions of the Texas Manual of Traffic Control Devices required for adoption by the "Transportation Code" (V.C.T.A. CH.251)

The location and description of the proposed line and appurtenances is more fully shown by 1 copies of drawings attached to this notice.

Construction of this line is proposed to begin on or after the 22 day of April 2004

APPROVAL


This application is hereby approved subject to the following understandings and restrictions.

It is expressly understood that the said County Commissioners' Court does not imply hereby to grant any right, claim, title or easement in or upon this County Road; and it is further understood that in the future, should Williamson County, for any reason, need to work, improve, relocate, widen, increase, add to, decrease, or in any manner change the structure of this road or right-of-way, this line, if affected, will be moved at the direction of the Williamson County Engineer or County Commissioner. This installation work shall not damage any part of the roadway and adequate provisions shall be made to cause a minimum of inconvenience to traffic and adjacent property owners.

APPROVED BY WILLIAMSON COUNTY COMMISSIONERS' COURT

BY: [Signature]
COUNTY ROAD ADMINISTRATORDATE: 4/20/03Firm: SBC[Signature]
Authorized SignatureAnthony Michetich
Printed NameAddress: 1616 Guadalupe St.RM 406Austin, TX 78701Phone: 512-870-2390Fax: 512-870-3305Pd. 2**RECEIVED**
4/19/044/20/04
Roadcut - ROW
B.C.

PERPENDICULAR UTILITY CUT DESIGN
IN WILLIAMSON COUNTY R.O.W.

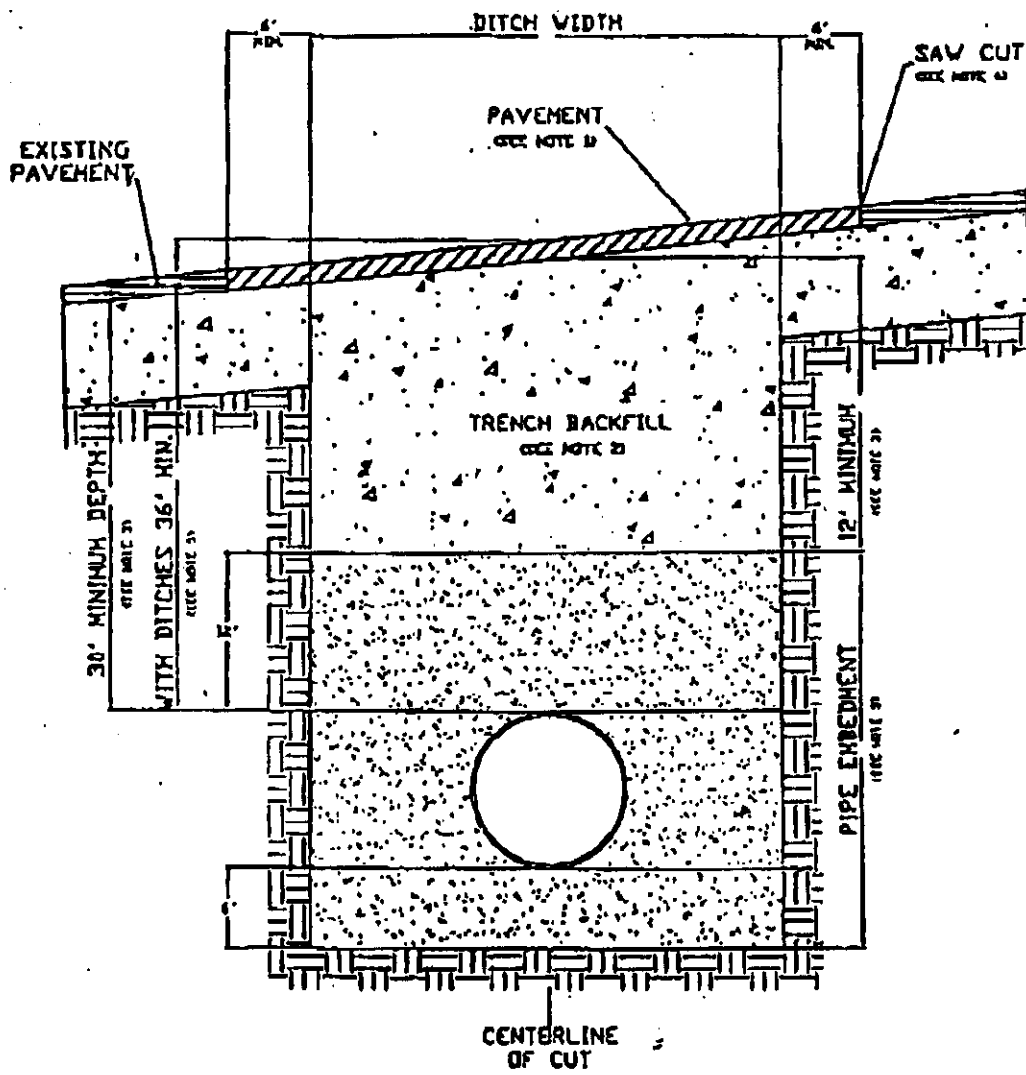


1. Hot mix asphalt 1 1/2" min. thickness. Roll in place to match existing surface, + or - 1/8" tolerance.
2. Trench backfill shall be flexible base, compacted to 95% optimum in 8" layers unless otherwise approved and specified. Flexible base to match existing base thickness or 8 inches, whichever is greater (specifications; TxDOT Item 247, Type A, Grade 2).
3. Pipe embedment (pipe envelope) size and materials shall be as specified elsewhere by utility company and/or its engineers. Pipe depth shall be as specified elsewhere provided that minimum depths are met.
4. Saw cut shall be made prior to ditch cut. If pavement is damaged during cut, a new saw cut shall be made beyond the damaged area and new pavement placed.
5. Where roadside ditches (bar ditches) are crossed by the utility pipe, minimum depth to the top of the pipe from centerline road elevation will be 36".

P. 5

SE00006

Williamson County

Apr 19 2004 9:45

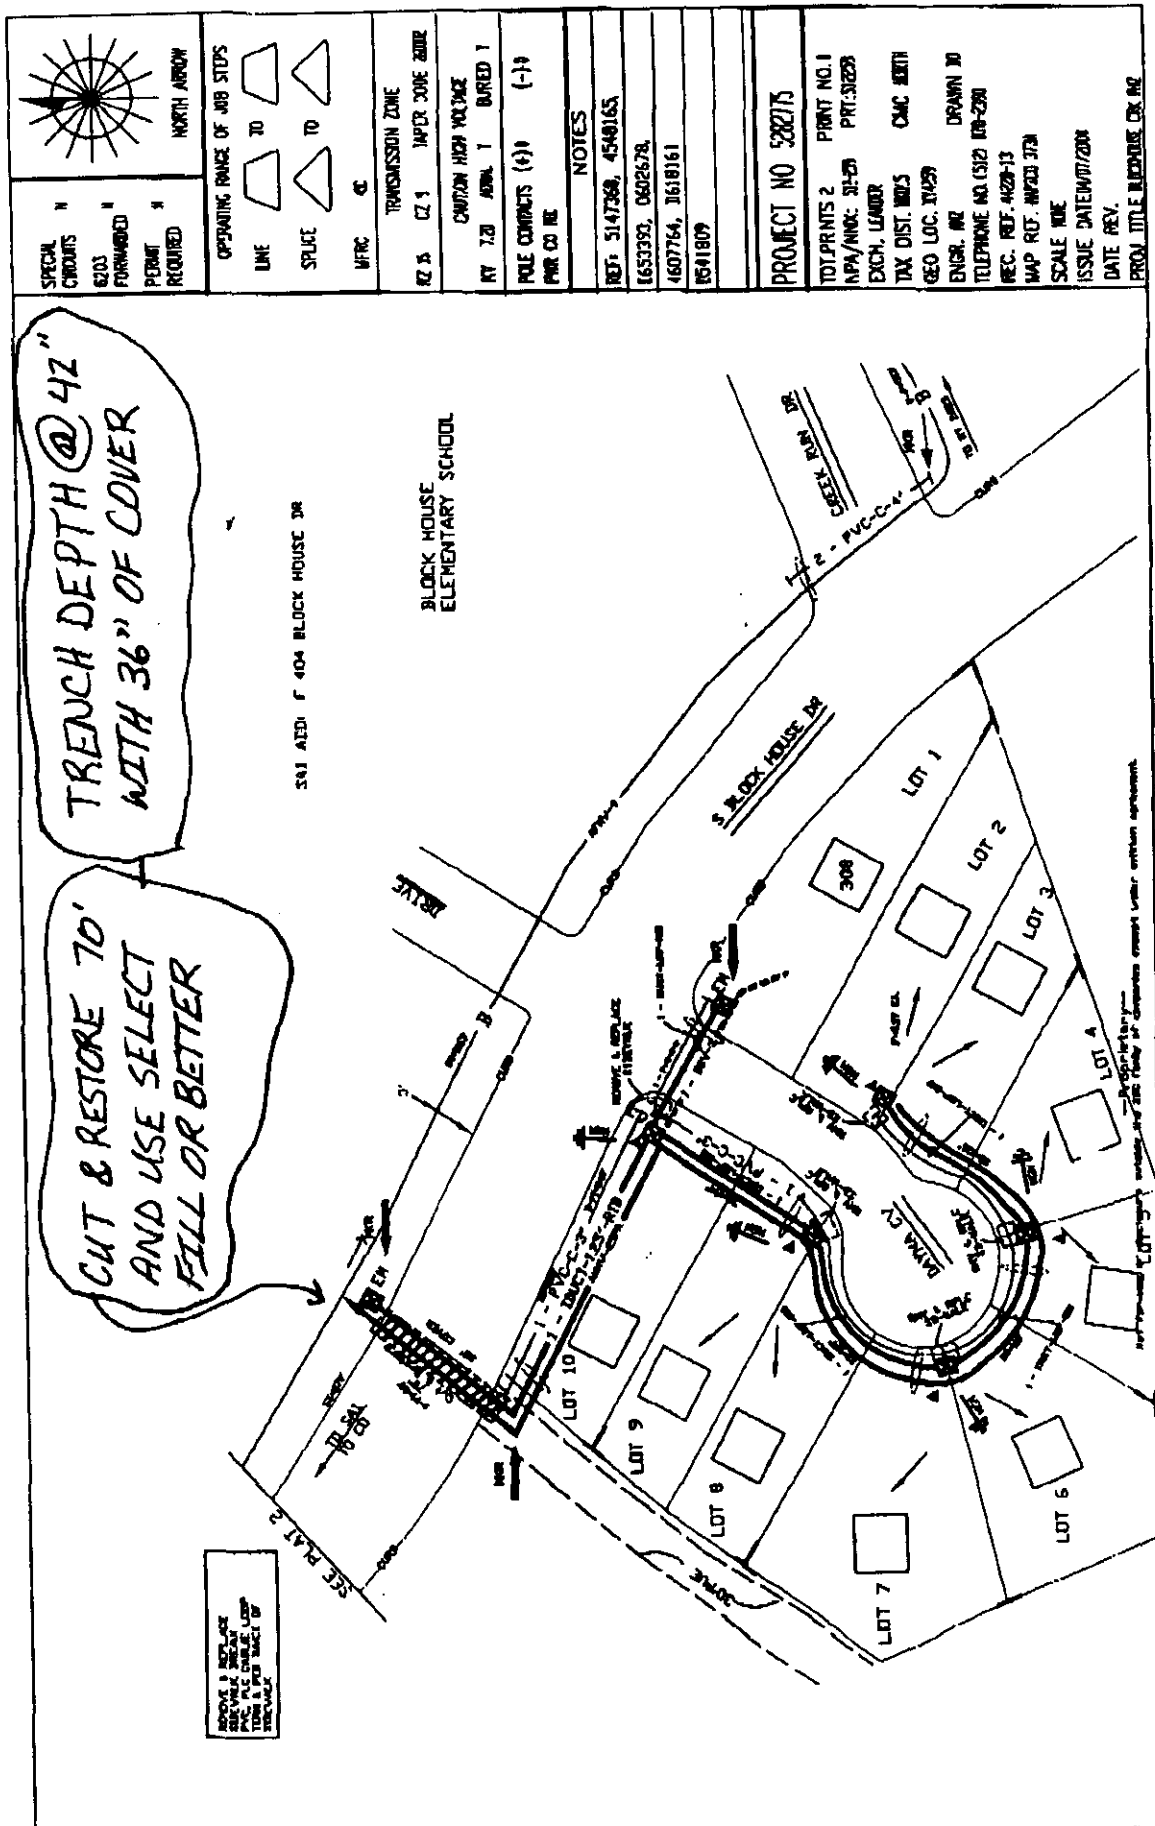

36302634

NOTICE OF PROPOSED INSTALLATION

UTILITY LINE ON WILLIAMSON COUNTY RIGHT-OF-WAY

TO: Williamson County Unified Road System
1900 Georgetown Inner Loop, Suite B
Georgetown, Texas 78626

DATE: 4/16/04

Formal notice is hereby given that Central Telephone Company of Texas

Company proposes to place a buried telephone cable

line within the right-of-way of CR 199
as follows: (give location, length, general design, etc.)

Beginning 2,440' east of the intersection of 1660 S. and CR 199 at the driveway to the City of Hutto Public Works building, Sprint proposes to bore under CR 199 to place a cable from the north R.O.W. of CR 199 to the south R.O.W. of CR 199.

The line will be constructed and maintained on the road right-of-way as directed by the Williamson County Unified Road System in accordance with governing laws.

Our firm further understands that the County considers proper traffic control measures as those complying with applicable portions of the Texas Manual of Traffic Control Devices required for adoption by the "Transportation Code" (V.C.T.A. CH.251)

The location and description of the proposed line and appurtenances is more fully shown by 2 copies of drawings attached to this notice.

Construction of this line is proposed to begin on or after the 26th day of April 20 04.

APPROVAL

This application is hereby approved subject to the following understandings and restrictions.
It is expressly understood that the said County Commissioners' Court does not imply hereby to grant any right, claim, title or easement in or upon this County Road; and it is further understood that in the future, should Williamson County, for any reason, need to work, improve, relocate, widen, increase, add to, decrease, or in any manner change the structure of this road or right-of-way, this line, if affected, will be moved at the direction of the Williamson County Engineer or County Commissioner. This installation work shall not damage any part of the roadway and adequate provisions shall be made to cause a minimum of inconvenience to traffic and adjacent property owners.

APPROVED BY WILLIAMSON COUNTY COMMISSIONERS' COURT

BY: Amy Bergman
COUNTY ROAD ADMINISTRATOR

DATE: 4/23/04

Firm: Central Telephone Company of Texas

By: Janice Strickland

Title: Network Engineer

Address: 1214 Dogwood Blvd.

P. O. Box 1150

Killeen, Texas 76540

Phone: 254-690-9370

Fax: 254-690-9815

received
4-22-04

Bond # TX 548492

4-23-04

Road Bole - R.O.W.
B.C.


CONTRACTOR'S LIABILITY AGREEMENT


I, Larry Parker, Contractor for Central Telephone Co. of Texas in Williamson County, Texas do hereby agree to the following schedules and conditions for doing work within the right-of-way of County Rd. 199 which is a public roadway maintained by Williamson County.


1. I will contact the Williamson County Unified Road System at least 48 hours prior to start of construction.
2. All work in the right-of-way will be done between the hours of 8:30 a.m. and 4:30 p.m. on Monday through Friday only.
3. Cuts will be opened for one-half the roadway only, with flagmen on both sides of the work area, allowing one-way traffic through. This type of operation will be held to a minimum and all advance warning signs and barricades shall be as specified in the Texas Manual on Uniform Traffic Control Devices. These cuts will also be filled and entire roadway opened at night and on weekends.
4. Roadside work in ditches alongside the trenched surface may be left opened at night, only if they can be barricaded solidly between open ditch and traveled roadway leaving a minimum 6' of road shoulder between the pavement edge and the barricades. The barricades must be reflectorized and lighted with warning lights and conform to the requirements of the T.M.U.T.C.D. for nighttime use.
5. Any construction area to be maintained from dusk to dawn shall have Type B High Intensity Steady Burn Warning Lights to delineate the traveled way through and around obstructions in a construction or maintenance area. All warning lights shall be installed to a minimum mounting height of 36" to the bottom of the lense.
6. Construction work and road repair on County right-of-way will be done to Williamson County Standards and to the approval of the Williamson County Unified Road System.
7. I will notify the Williamson County Unified Road System and obtain approval prior to any changes from this agreement if required due to soil conditions or other problems.


4/16/04
DATE

Williamson County Unified Road System
1900 Georgetown Inner Loop, Ste. B
Georgetown, Texas 78626

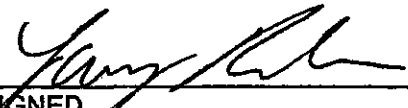
SIGNED
LARRY PARKER
CONTRACTOR (PRINT NAME)
PO Box 266
ADDRESS
FLORENCE TX 76527
CITY, STATE, ZIP CODE
254-293-3603
PHONE

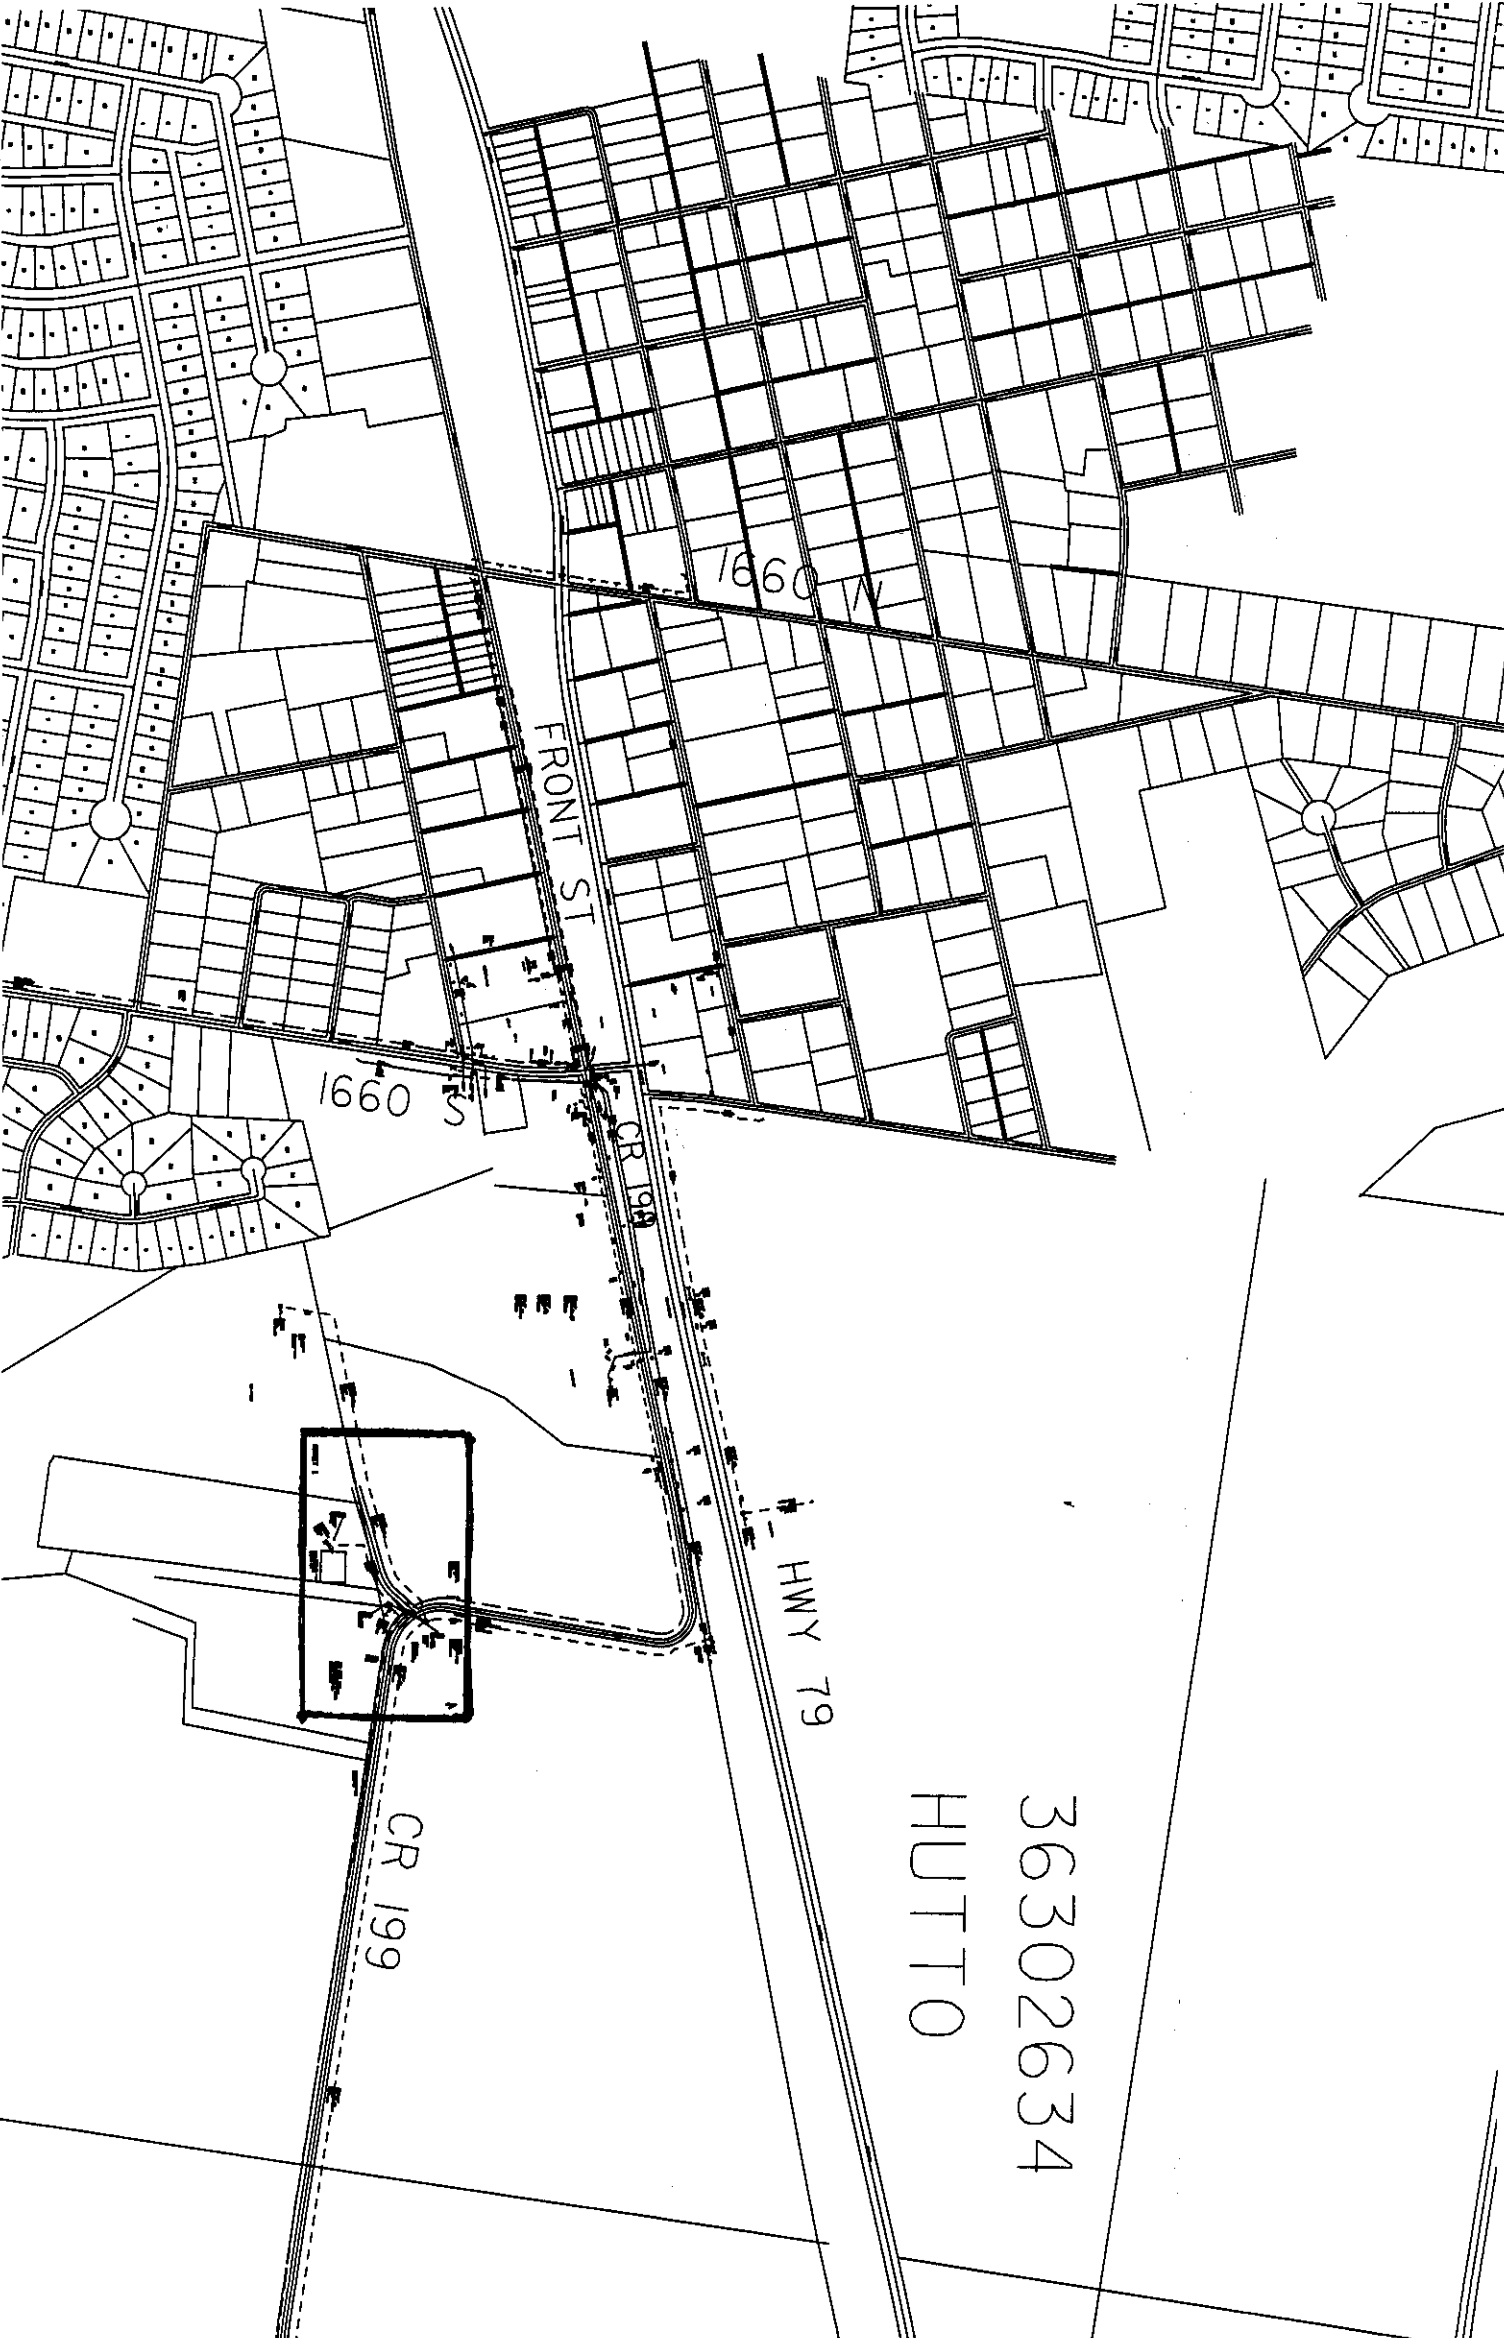

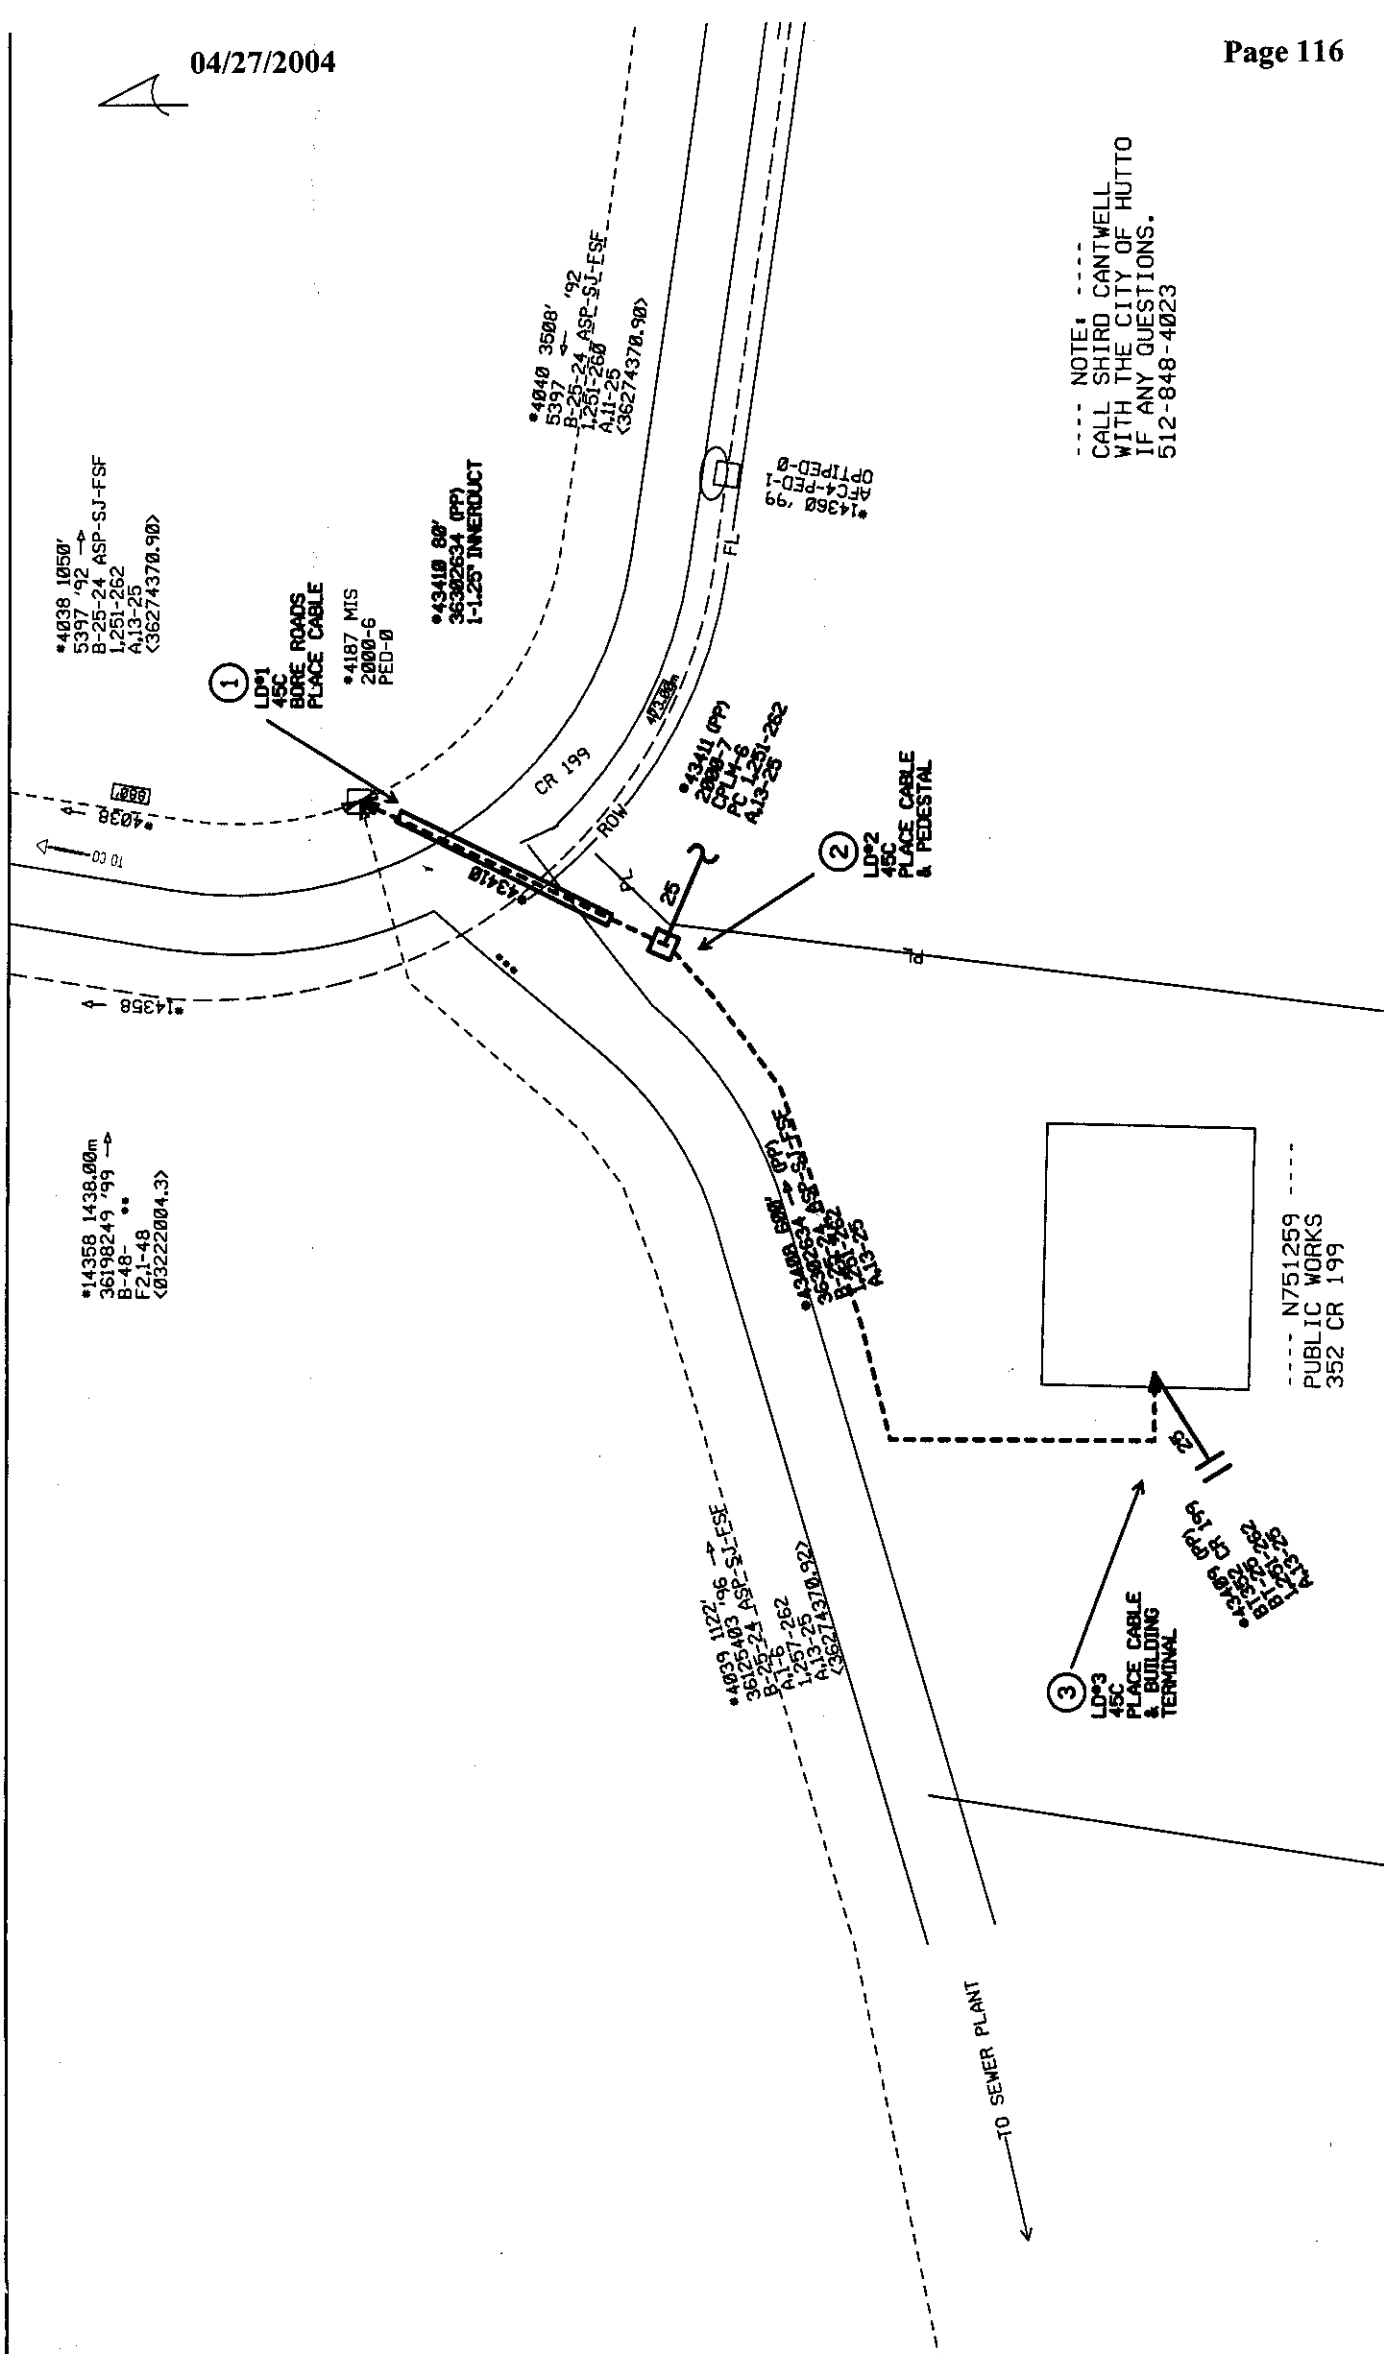

 Sprint Sprint Telephone	
Titles DSO-HUTTO PUBLIC WKS BU	
Partnership/Associates	
Exchanges HUTTX	
Dept	
Engineer STRICKLAND, JANICE	
Work Orders 36302634	
Locations	
Manager	
Scales 1"=50'	
Phone 254-690-9370	
NO Create 04/13/2004	
Print Date 04/15/2004	
Sheets 1	
Off	

Consent Agenda

The Consent Agenda includes non-controversial and routine items that the Court may act on with one single vote. The Judge or a Commissioner may pull any item from the Consent Agenda in order that the court discuss and act upon it individually as part of the Regular Agenda.
(Items 5- 16)

AGENDA ITEM 5**Consider approving a line item transfer for JP #4:**

From: 0100-0454-005740	Computer Equipment >5,000	4,716.95
To 0100-0454-003005	Office Furniture <5,000	4,716.95

Moved: **Commissioner Hays**

Seconded: **Commissioner Curlee**

Motion: To approve a line item transfer for JP #4:

From: 0100-0454-005740	Computer Equipment >5,000	4,716.95
To 0100-0454-003005	Office Furniture <5,000	4,716.95

Vote: **3 – 0**

< Attachment >