


THIS STAGING SHEET DOES NOT SHOW ALL PERMITS AND OTHER UNDERGROUND UTILITIES. THOSE THAT ARE SHOWN ARE RELATIVE ONLY AND ARE NOT INTENDED TO SPECIFY EITHER NUMBER NOR THEIR LOCATION. IT SHALL BE THE CONTRACTOR'S RESPONSIBILITY TO DETERMINE THE LOCATION OF ALL UNDERGROUND UTILITIES PRIOR TO CONSTRUCTION.

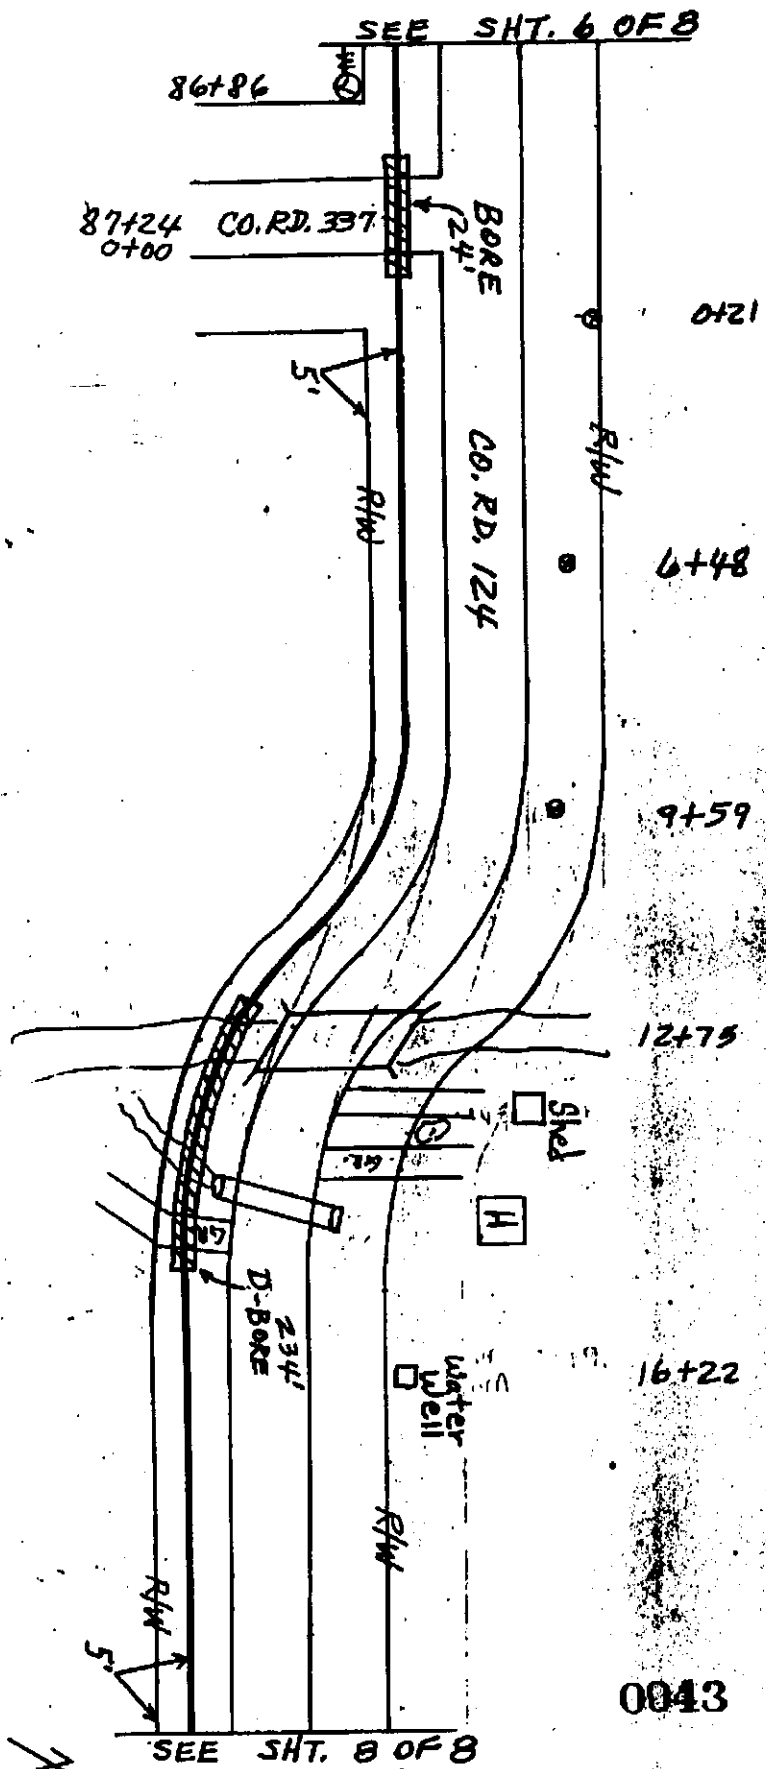

0043

**CONCELL, INC.**

**2001**

COUNTY WILLIAMSON

ROUTE

**SHEET 7 OF 8**

**ICEA PROJECT**

**100**

**MAP REF**

**TOP SECRET**

TAX DEST.

AS BUILT DATE

TAX CODES
-----------

City	B
------	---

ESU A	FM
1000	33

3	3
4	4

## MICHAEL LANGRISH

**P.O. BOX 208**

**WILLS POINT, TEXAS**

**MISC. NOTES**

**TAB SHEET of 1**