


## LEGEND

- 1/2" IRON ROD FOUND
- 1/2" IRON ROD SET
- ▽ CALCULATED POINT
- ( ) RECORD INFORMATION
- Ø UTILITY POLE
- ← UTILITY POLE
- \*—\*— WIRE FENCE
- OE-OE- OVERHEAD ELECTRIC
- W.C.D.R. WILLIAMSON COUNTY DEED RECORDS

CURVE TABLE

No.	Delta	Radius	Arc Length	Chord Length	Chord Bearing
C1	04°24'47"	3870.00	298.08	298.08	S19°07'30"W

No.	Bearing	Length

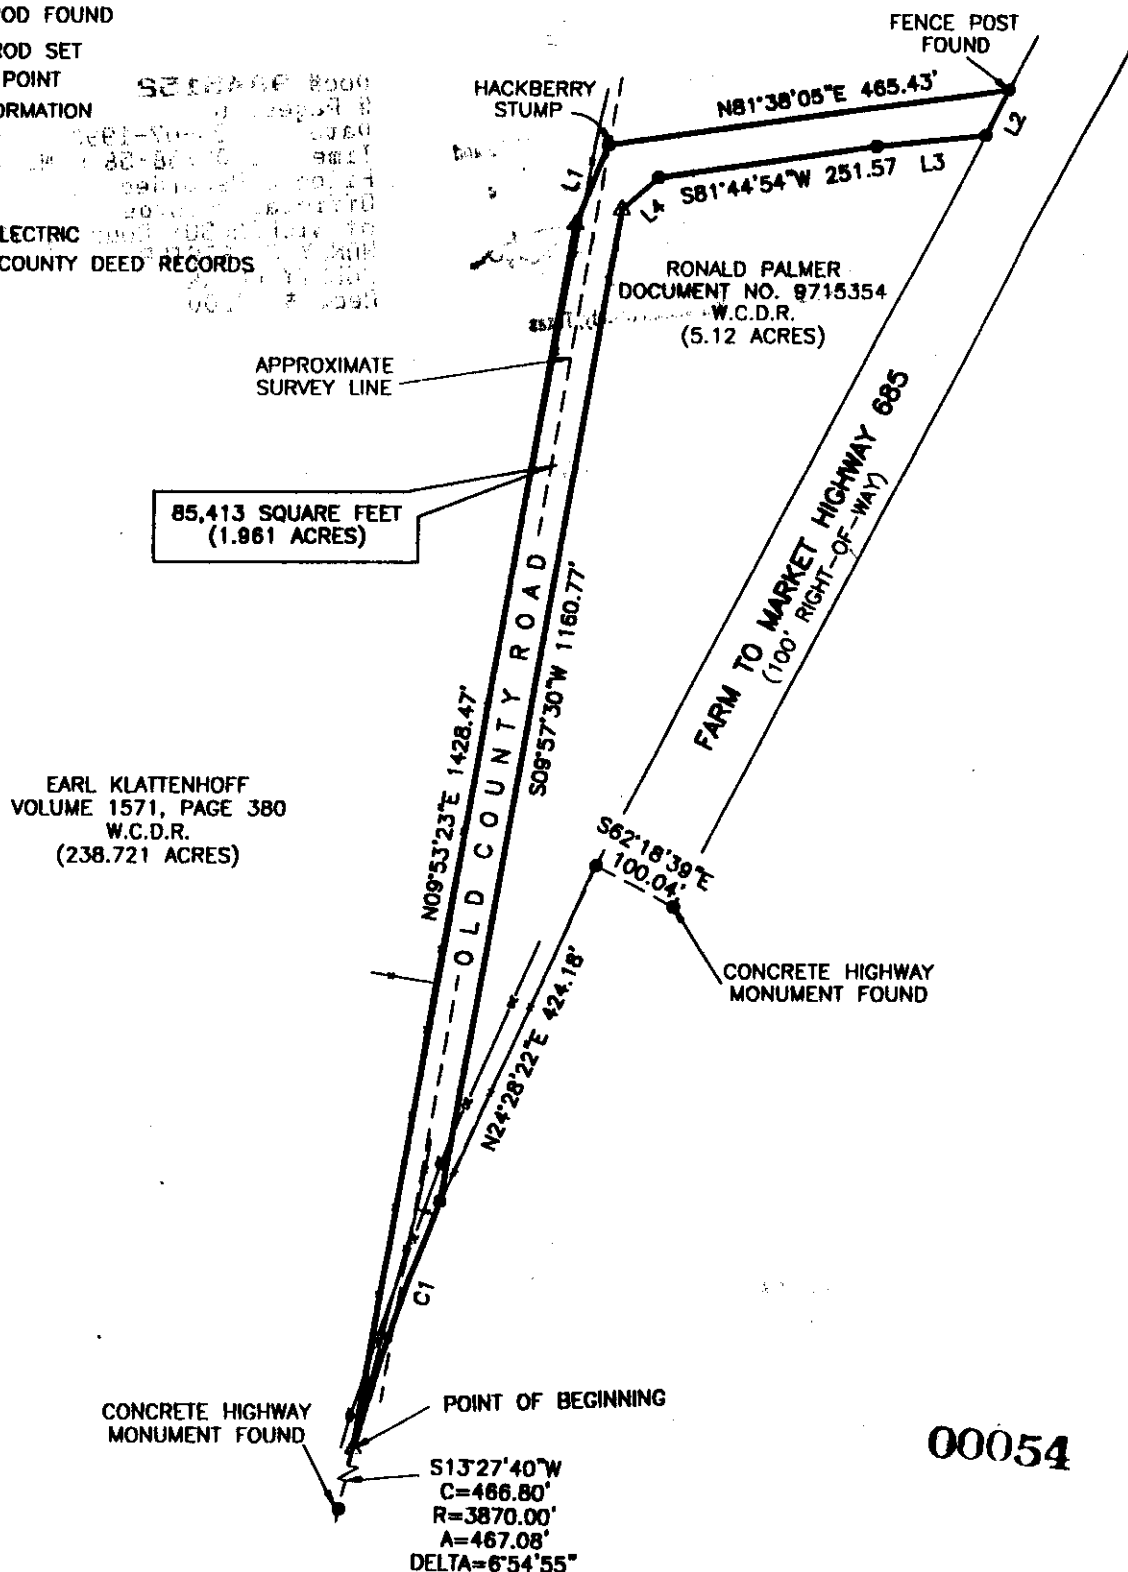

00054

