


## LEGEND

- 1/2" IRON ROD FOUND
- 1/2" IRON ROD SET
- ▽ CALCULATED POINT
- ( ) RECORD INFORMATION
- Ø UTILITY POLE
- ← UTILITY POLE
- X—X— WIRE FENCE
- OE-OE- OVERHEAD ELECTRIC
- W.C.D.R. WILLIAMSON COUNTY DEED RECORDS

CURVE TABLE

| No. | Delta     | Radius  | Arc Length | Chord Length | Chord Bearing |
|-----|-----------|---------|------------|--------------|---------------|
| C1  | 04°24'47" | 3870.00 | 298.08     | 298.00       | S19°07'30"W   |

| No. | Bearing     | Length |
|-----|-------------|--------|
| L1  | S81°44'54"W | 251.57 |
| L2  | S27°18'19"W | 81.33  |
| L3  | S81°58'14"W | 100.04 |
| L4  | S48°27'58"W | 51.22  |

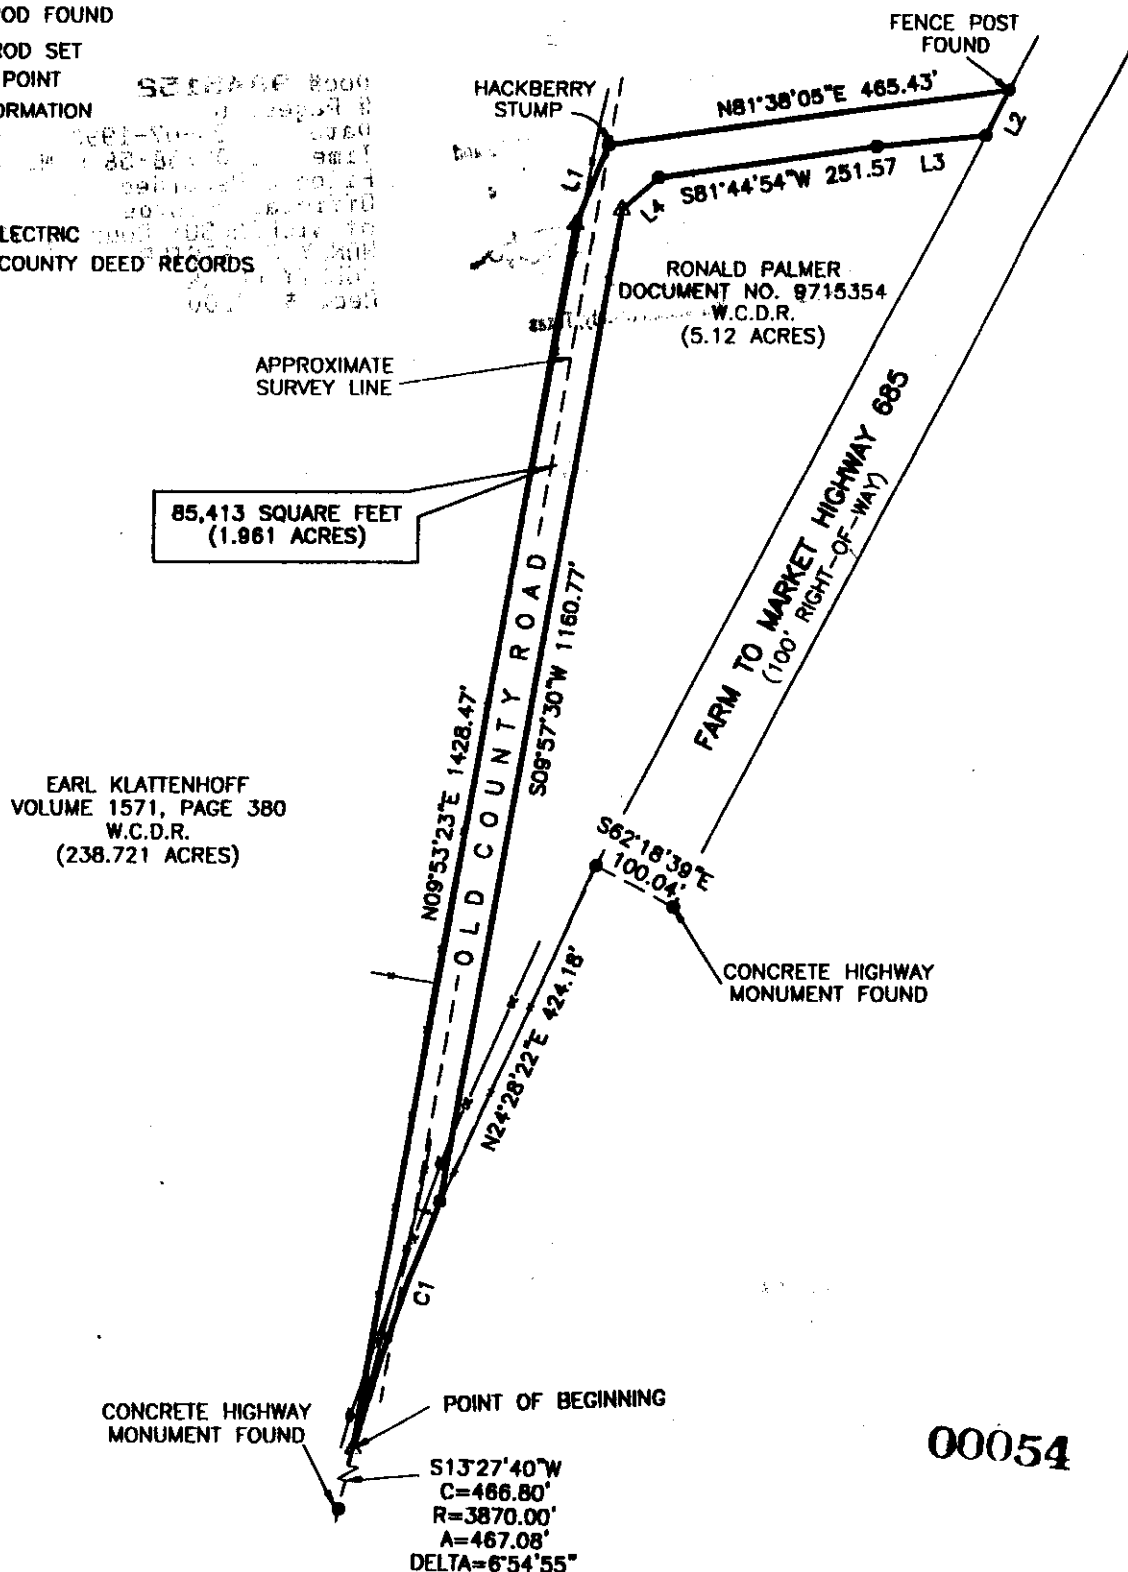

00054

