

CURVE TABLE


No.	Delta	Radius	Arc Length	Chord Length	Chord Bearing
C1	04°24'47"	3870.00	298.08	298.08	S19°07'30"W

COUNTY OF WILLIAMSON
 CLERK OF THE COUNTY CLERK
 THIS IS A TRUE AND
 CORRECT COPY AS SAME APPEARS TO RECORD

No.	Bearing	Distance
L1	N88°11'21"E	98.33
L2	S27°18'19"W	81.57
L3	S81°58'14"W	100.04
L4	S48°27'58"W	51.25

LEGEND

- 1/2" IRON ROD FOUND
- 1/2" IRON ROD SET
- ▽ CALCULATED POINT
- () RECORD INFORMATION
- Ø UTILITY POLE
- ← UTILITY POLE
- X—X— WIRE FENCE
- OE-OE- OVERHEAD ELECTRIC
- W.C.D.R. WILLIAMSON COUNTY DEED RECORDS

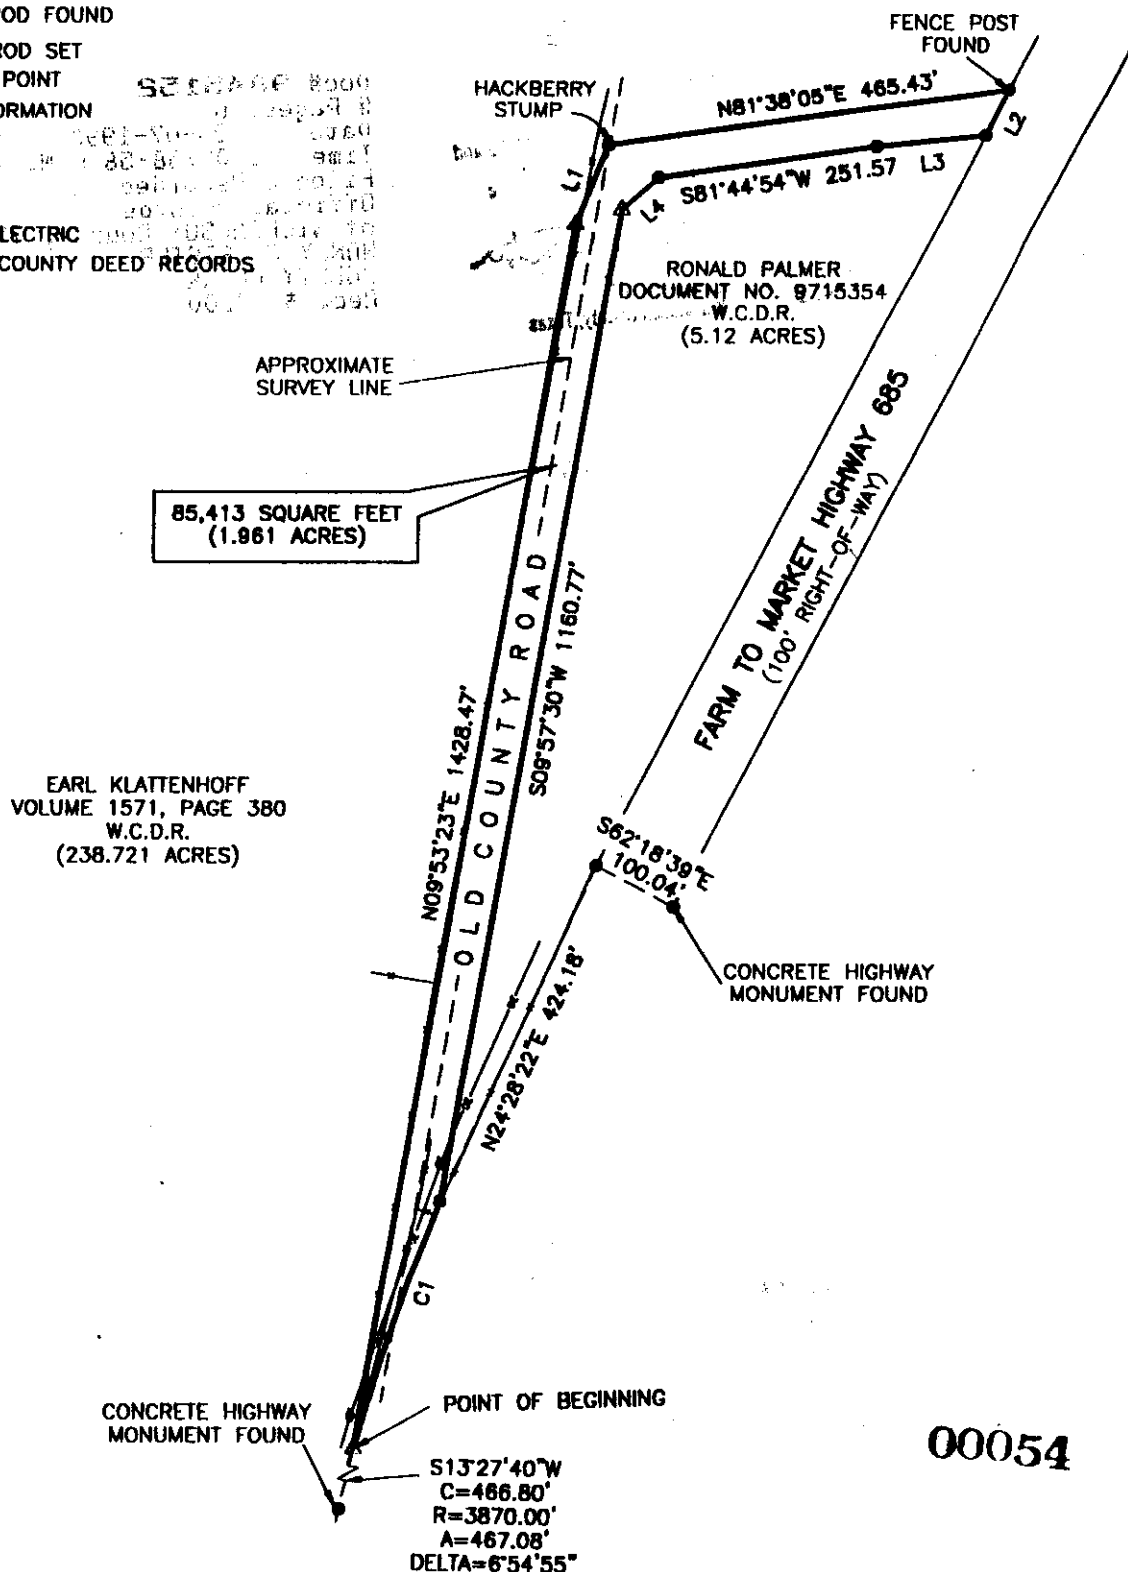

00054

