

NOTICE OF PROPOSED INSTALLATION

UTILITY LINE ON WILLIAMSON COUNTY RIGHT-OF-WAY

TO: Williamson County Unified Road System
3151 S. E. Inner Loop, Suite B
Georgetown, Texas 78626

DATE: 9-07-01

Formal notice is hereby given that Longhorn Plumbing
Company proposes to place a Repair Bent Valve in Street
Line within the right-of-way of EL Salido Parkway
as follows: (give location, length, general design, etc.)

The line will be constructed and maintained on the road right-of-way as directed by the Williamson County Unified Road System in accordance with governing laws.

Our firm further understands that the County considers proper traffic control measures as those complying with applicable portions of the Texas Manual of Traffic Control Devices required for adoption by the "Transportation Code" (V.C.T.A. CH.251)

The location and description of the proposed line and appurtenances is more fully shown by 2 copies of drawings attached to this notice.

Construction of this line is proposed to begin on or after the 12th day of September 2001

APPROVAL

This application is hereby approved subject to the following understandings and restrictions.

It is expressly understood that the said County Commissioners' Court does not imply hereby to grant any right, claim, title or easement in or upon this County Road; and it is further understood that in the future, should Williamson County, for any reason, need to work, improve, relocate, widen, increase, add to, decrease, or in any manner change the structure of this road or right-of-way, this line, if affected, will be moved at the direction of the Williamson County Engineer or County Commissioner. This installation work shall not damage any part of the roadway and adequate provisions shall be made to cause a minimum of inconvenience to traffic and adjacent property owners.

APPROVED BY WILLIAMSON COUNTY COMMISSIONERS' COURT

BY: [Signature]
COUNTY ROAD ADMINISTRATOR

DATE: 9/13/01

Firm: Longhorn Plumbing

Authorized Signature

Printed Name

Address:

801 S Bagdad
Leander, Tx 78641

Phone: 512-259-2956

Fax: 512-259-9726

Pct. 2

9-13-01

Road cut

B.e.

CONTRACTOR'S LIABILITY AGREEMENT

I, Joe Miller, Contractor for Lanham Plumbing
 in Williamson County, Texas do hereby agree to the following schedules and conditions for doing work within
 the right-of-way of EL SALIDO Parkway which is a public roadway
 maintained by Williamson County.

1. I will contact the Williamson County Unified Road System at least 48 hours prior to start of construction.
2. All work in the right-of-way will be done between the hours of 8:30 a.m. and 4:30 p.m. on Monday through Friday only.
3. Cuts will be opened for one-half the roadway only, with flagmen on both sides of the work area, allowing one-way traffic through. This type of operation will be held to a minimum and all advance warning signs and barricades shall be as specified in the Texas Manual on Uniform Traffic Control Devices. These cuts will also be filled and entire roadway opened at night and on weekends.
4. Roadside work in ditches alongside the trenched surface may be left opened at night, only if they can be barricaded solidly between open ditch and traveled roadway leaving a minimum 6' of road shoulder between the pavement edge and the barricades. The barricades must be reflective and lighted with warning lights and conform to the requirements of the T.M.U.T.C.D. for nighttime use.
5. Any construction area to be maintained from dusk to dawn shall have Type B High Intensity Steady Burn Warning Lights to delineate the traveled way through and around obstructions in a construction or maintenance area. All warning lights shall be installed to a minimum mounting height of 36" to the bottom of the lens.
6. Construction work and road repair on County right-of-way will be done to Williamson County Standards and to the approval of the Williamson County Unified Road System.
7. I will notify the Williamson County Unified Road System and obtain approval prior to any changes from this agreement if required due to soil conditions or other problems.

9-12-01
 DATE

Williamson County Unified Road System
 3151 S. E. Inner Loop, Ste. B
 Georgetown, Texas 78626


SIGNED Joe Miller
 J.M. Utilities

Joe Miller President
 CONTRACTOR (PRINT NAME)

701 Brushy Creek Rd.
 ADDRESS

Cedar Park, Tx 78613
 CITY, STATE, ZIP CODE

331-1217
 PHONE

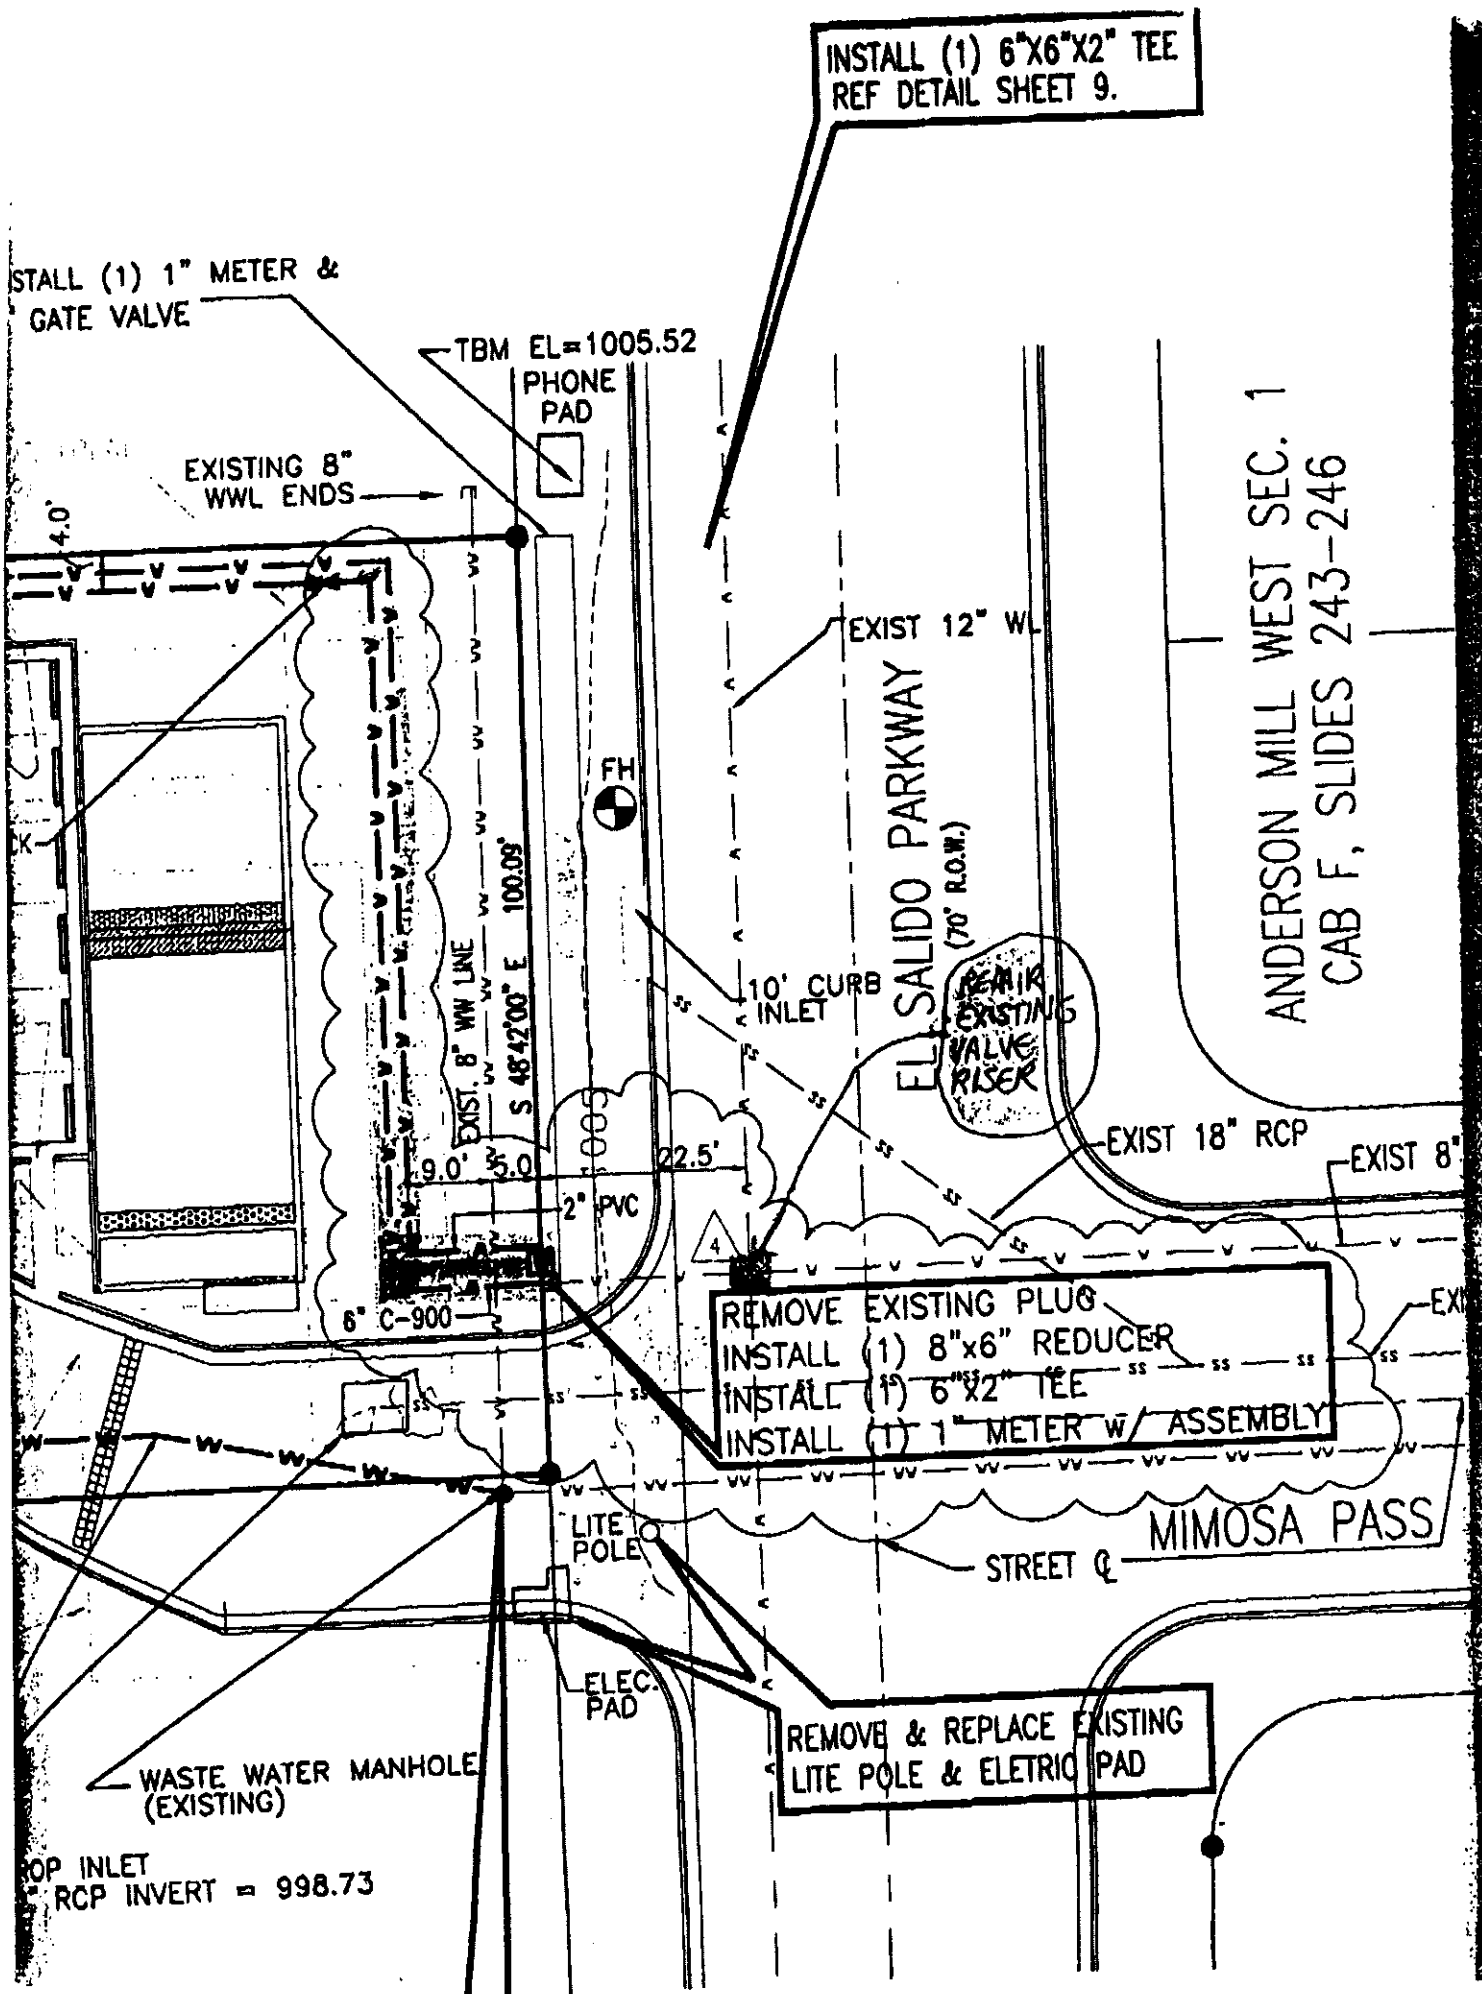

RECORDERS MEMORANDUM

All or parts of the text on this page was not clearly legible for satisfactory recordation.

| | | |
|---|--------------|---|
| REV. DATE: | DESCRIPTION: | <p style="position: absolute; top: 100px; left: 160px; border: 1px solid black; padding: 2px;">ROAD WORK AHEAD</p> <p style="position: absolute; top: 100px; left: 720px; border: 1px solid black; padding: 2px;">END ROAD WORK</p> <div style="position: absolute; top: 125px; left: 730px; border: 1px solid black; padding: 5px;"> NOTE: EL SALIDO PARKWAY IS ONLY 1 LANE EACH WAY BUT WE WILL ONLY BE BARELY OUT IN THE ROAD AND WILL STILL BE ABLE TO MAINTAIN A 11' TO 12' WIDE LANE. </div> <p style="position: absolute; top: 340px; left: 650px;">(OPTIONAL FOR 30 MPH OR LESS)</p> <p style="position: absolute; top: 390px; left: 720px; border: 1px solid black; padding: 5px; transform: rotate(-15deg);">SLOW</p> <p style="position: absolute; top: 500px; left: 720px; border: 1px solid black; padding: 5px; transform: rotate(-15deg);">NARROW LANE AHEAD</p> <p style="position: absolute; top: 580px; left: 170px; border: 1px solid black; padding: 2px;">END ROAD WORK</p> <p style="position: absolute; top: 600px; left: 690px; border: 1px solid black; padding: 5px; transform: rotate(-15deg);">ROAD WORK AHEAD</p> <p style="position: absolute; top: 680px; left: 140px;">SEE STANDARD DETAIL SHEET 804-1H FOR GENERAL NOTES AND DEVICE SPACING.</p> |
| CITY OF AUSTIN DEPARTMENT OF PUBLIC WORKS & TRANSPORTATION | | ARTERIAL ONE LANE CLOSURE |
| ADOPTED: _____ SCALE: _____ INITIAL: _____ | | STANDARD NO. 804-1A |

RECORDERS MEMORANDUM

All or parts of the text on this page was not clearly legible for satisfactory recordation.



TEXAS BONDING COMPANY

• IMPORTANT NOTICE •

Texas Bonding Company's toll-free number
for information, or to make a complaint:

1-800-486-6695

You may also write Texas Bonding Company at:
9841 Airport Blvd, 9th Floor
Los Angeles, CA 90045

Fax: (310) 649-0416

You may contact the Texas Department of Insurance to obtain information
on companies, coverages, rights or complaints at:

1-800-252-3439

You may write the Texas Department of Insurance at:
PO Box 149104
Austin, TX 78714-9104

Fax: (512) 475-1771

• PREMIUM OR CLAIM DISPUTES •

Should you have a dispute concerning your premium or about a claim you
should contact your agent or the Company first. If the dispute is not resolved,
you may contact the Texas Department of Insurance.

ATTACH THIS NOTICE TO YOUR BOND.

This notice is for information only and does not become a part or condition
of the attached document.

TEXAS BONDING COMPANY

LICENSE AND PERMIT BOND

For County, City, Town or Village

Bond No. TX8107649

Premium: \$ 50.00

KNOW ALL MEN BY THESE PRESENTS, That we, J.M. Utilities, 701 Brushy Creek Rd., Cedar Park, TX 78613, as Principal, and TEXAS BONDING COMPANY, 9841 Airport Blvd., 9th Floor, Los Angeles, California, 90045, a Corporation duly incorporated under the laws of the State of California, as surety, are held and firmly bound unto Williamson County Unified Road System, as obligee, in the penal sum of Five Hundred Dollars (\$ 500.00), for the payment of which we hereby bind ourselves, our executors, administrators, heirs, successors, and assigns, jointly and severally by these presents.

THE CONDITION of this obligation is such that the Principal has applied for a license or permit as Contractors in accordance with the requirements of ordinances of said obligee, and has agreed to hold said obligee harmless from suffering any loss or damage occasioned by said principal's failing to comply with any provisions of any ordinances applicable to the work performed by said principal.

NOW, THEREFORE, if said principal shall faithfully perform the duties and comply with the laws and ordinances (including all amendments), pertaining to the license or permit, then this obligation to be void, otherwise to remain in full force and effect for a period commencing on the 13th day of September, 2001 and ending on the 13th day of September, 2002 unless renewed by continuation certificate.

This bond may be terminated at any time by the surety upon sending notice in writing to the obligee and to the principal, in care of the obligee or at any such other address as the surety deems reasonable, and at the expiration of thirty (30) days from such notice or as soon thereafter as permitted by applicable law, whichever is later, this bond shall terminate and the surety shall be relieved from any liability for any subsequent acts or omissions of the principal.

Signed, sealed and dated this 13th day of September, 2001

J.M. Utilities

Principal

By: _____



TEXAS BONDING COMPANY

By: Joy Bray
Attorney in Fact

| | | | |
|---------------------------|-------------------------|---------------------|---------------------|
| Post-it® Fax Note 7671 | | Date <u>9/13/01</u> | # of pages <u>1</u> |
| To <u>William Co</u> | From <u>Joy Bray</u> | | |
| Co./Dept <u>Sharon B.</u> | Co. <u>City of Waco</u> | | |
| Phone # <u>930-3335</u> | Phone # <u>343-0280</u> | | |
| Fax # <u>930-3335</u> | Fax # | | |


POWER OF ATTORNEY

8107649

KNOW ALL MEN BY THESE PRESENTS, that TEXAS BONDING COMPANY, a limited liability company, having its principal office in Dallas, Texas, does hereby constitute and appoint

Don T. Riles, Lucy Rendon, Joy Bray

as its true and lawful Attorney(s)-in-fact, in amount of \$1,000,000.00, to transmit, deliver for and on its behalf as surety, any and all bonds and undertakings, recognizances, contracts of indemnity and other writings, obligations or documents thereof, which are or may be allowed, required or permitted by law, statute, rule, regulation, contract or otherwise, and the execution of such 


It shall be the duty of the Chief Executive Officer, President, Chief Vice President, Executive Vice President, Secretary or Assistant Secretary, and any other officer or employee of the Corporation to exercise such powers and authority.

1. To appoint Authorize(s) in fact and in authority, then to execute in behalf of the Company and attach the Seal of the Company thereto, bonds and underallonge contracts of indemnity, and other writings obligatory in the nature thereof and
2. To remove, annul, terminate, rescind, revoke and renege the authority given

RESOLVED FURTHER, that the officers and directors and the seal of the Company shall be sufficient to give such power of attorney or any certificate relating thereto by facsimile, and any such power of attorney or certificate bearing such facsimile signatures or facsimile seal shall be valid and binding upon the Company, and any such power so executed and countersigned by its officers and directors shall be valid and binding upon the Company in the future with respect to all matters of which a certificate of the Company is attached.

WITNESS WHEREOF, TEXAS BONDING COMPANY, Inc. has caused this to be signed and its corporate seal to be hereunto affixed by its duly authorized officer this 17th day of January, 1998.







RECORDERS MEMORANDUM

All or parts of the text on this page was not clearly legible for satisfactory recordation.

NOTICE OF PROPOSED INSTALLATION

UTILITY LINE ON WILLIAMSON COUNTY RIGHT-OF-WAY

TO: Williamson County Unified Road System
1900 Georgetown Inner Loop, Suite B
Georgetown, Texas 78626

DATE: September 6, 2001

Formal notice is hereby given that Central Telephone Company of Texas

Company proposes to place a buried telephone cable

line within the right-of-way of CR 132 & CR 136
as follows: (give location, length, general design, etc.)

Beginning at the intersection of CR 136 & 132, a buried copper cable in the east R.O.W. of CR 132, continuing south 850 ft., then boring under CR 132 50 ft. to the west R.O.W. of CR 132. Cable will be at a depth of 30 in. and 3 ft. from rear of R.O.W.

The line will be constructed and maintained on the road right-of-way as directed by the Williamson County Unified Road System in accordance with governing laws.

Our firm further understands that the County considers proper traffic control measures as those complying with applicable portions of the Texas Manual of Traffic Control Devices required for adoption by the "Transportation Code" (V.C.T.A. CH.251)

The location and description of the proposed line and appurtenances is more fully shown by 2 copies of drawings attached to this notice.

Construction of this line is proposed to begin on or after the 17th day of September 20 01

APPROVAL

This application is hereby approved subject to the following understandings and restrictions.
It is expressly understood that the said County Commissioners' Court does not imply hereby to grant any right, claim, title or easement in or upon this County Road; and it is further understood that in the future, should Williamson County, for any reason, need to work, improve, relocate, widen, increase, add to, decrease, or in any manner change the structure of this road or right-of-way, this line, if affected, will be moved at the direction of the Williamson County Engineer or County Commissioner. This installation work shall not damage any part of the roadway and adequate provisions shall be made to cause a minimum of inconvenience to traffic and adjacent property owners.

APPROVED BY WILLIAMSON COUNTY COMMISSIONERS' COURT

BY: [Signature]
COUNTY ROAD ADMINISTRATOR

DATE: 9/12/01

Firm: Central Telephone Company of Texas

By: [Signature]
(Janice Strickland)

Title: Network Engineer

Address: 1214 Dogwood Blvd.

P. O. Box 1150

Killeen, Texas 76540

Phone: 254-690-9370

Fax: 254-690-9815

received *Pct. 4*
9-10-01

9-12-01
Road Bore - Raw
B.C.

CONTRACTOR'S LIABILITY AGREEMENT

I, Larry Parker, Contractor for Central Telephone Co. of Texas in Williamson County, Texas do hereby agree to the following schedules and conditions for doing work within the right-of-way of CR 132 & CR 136 which is a public roadway maintained by Williamson County.

1. I will contact the Williamson County Unified Road System at least 48 hours prior to start of construction.
2. All work in the right-of-way will be done between the hours of 8:30 a.m. and 4:30 p.m. on Monday through Friday only.
3. Cuts will be opened for one-half the roadway only, with flagmen on both sides of the work area, allowing one-way traffic through. This type of operation will be held to a minimum and all advance warning signs and barricades shall be as specified in the Texas Manual on Uniform Traffic Control Devices. These cuts will also be filled and entire roadway opened at night and on weekends.
4. Roadside work in ditches alongside the trenched surface may be left opened at night, only if they can be barricaded solidly between open ditch and traveled roadway leaving a minimum 6' of road shoulder between the pavement edge and the barricades. The barricades must be reflectorized and lighted with warning lights and conform to the requirements of the T.M.U.T.C.D. for nighttime use.
5. Any construction area to be maintained from dusk to dawn shall have Type B High Intensity Steady Burn Warning Lights to delineate the traveled way through and around obstructions in a construction or maintenance area. All warning lights shall be installed to a minimum mounting height of 36" to the bottom of the lense.
6. Construction work and road repair on County right-of-way will be done to Williamson County Standards and to the approval of the Williamson County Unified Road System.
7. I will notify the Williamson County Unified Road System and obtain approval prior to any changes from this agreement if required due to soil conditions or other problems.

9/6/01


DATE

Williamson County Unified Road System
1900 Georgetown Inner Loop, Ste. B
Georgetown, Texas 78626


SIGNEDLARRY PARKER
CONTRACTOR (PRINT NAME)PO Box 266
ADDRESSFLORANCE TX 76527
CITY, STATE, ZIP CODE254-293-3603
PHONE

RECORDERS MEMORANDUM

All or parts of the text on this page was not
clearly legible for satisfactory recordation:

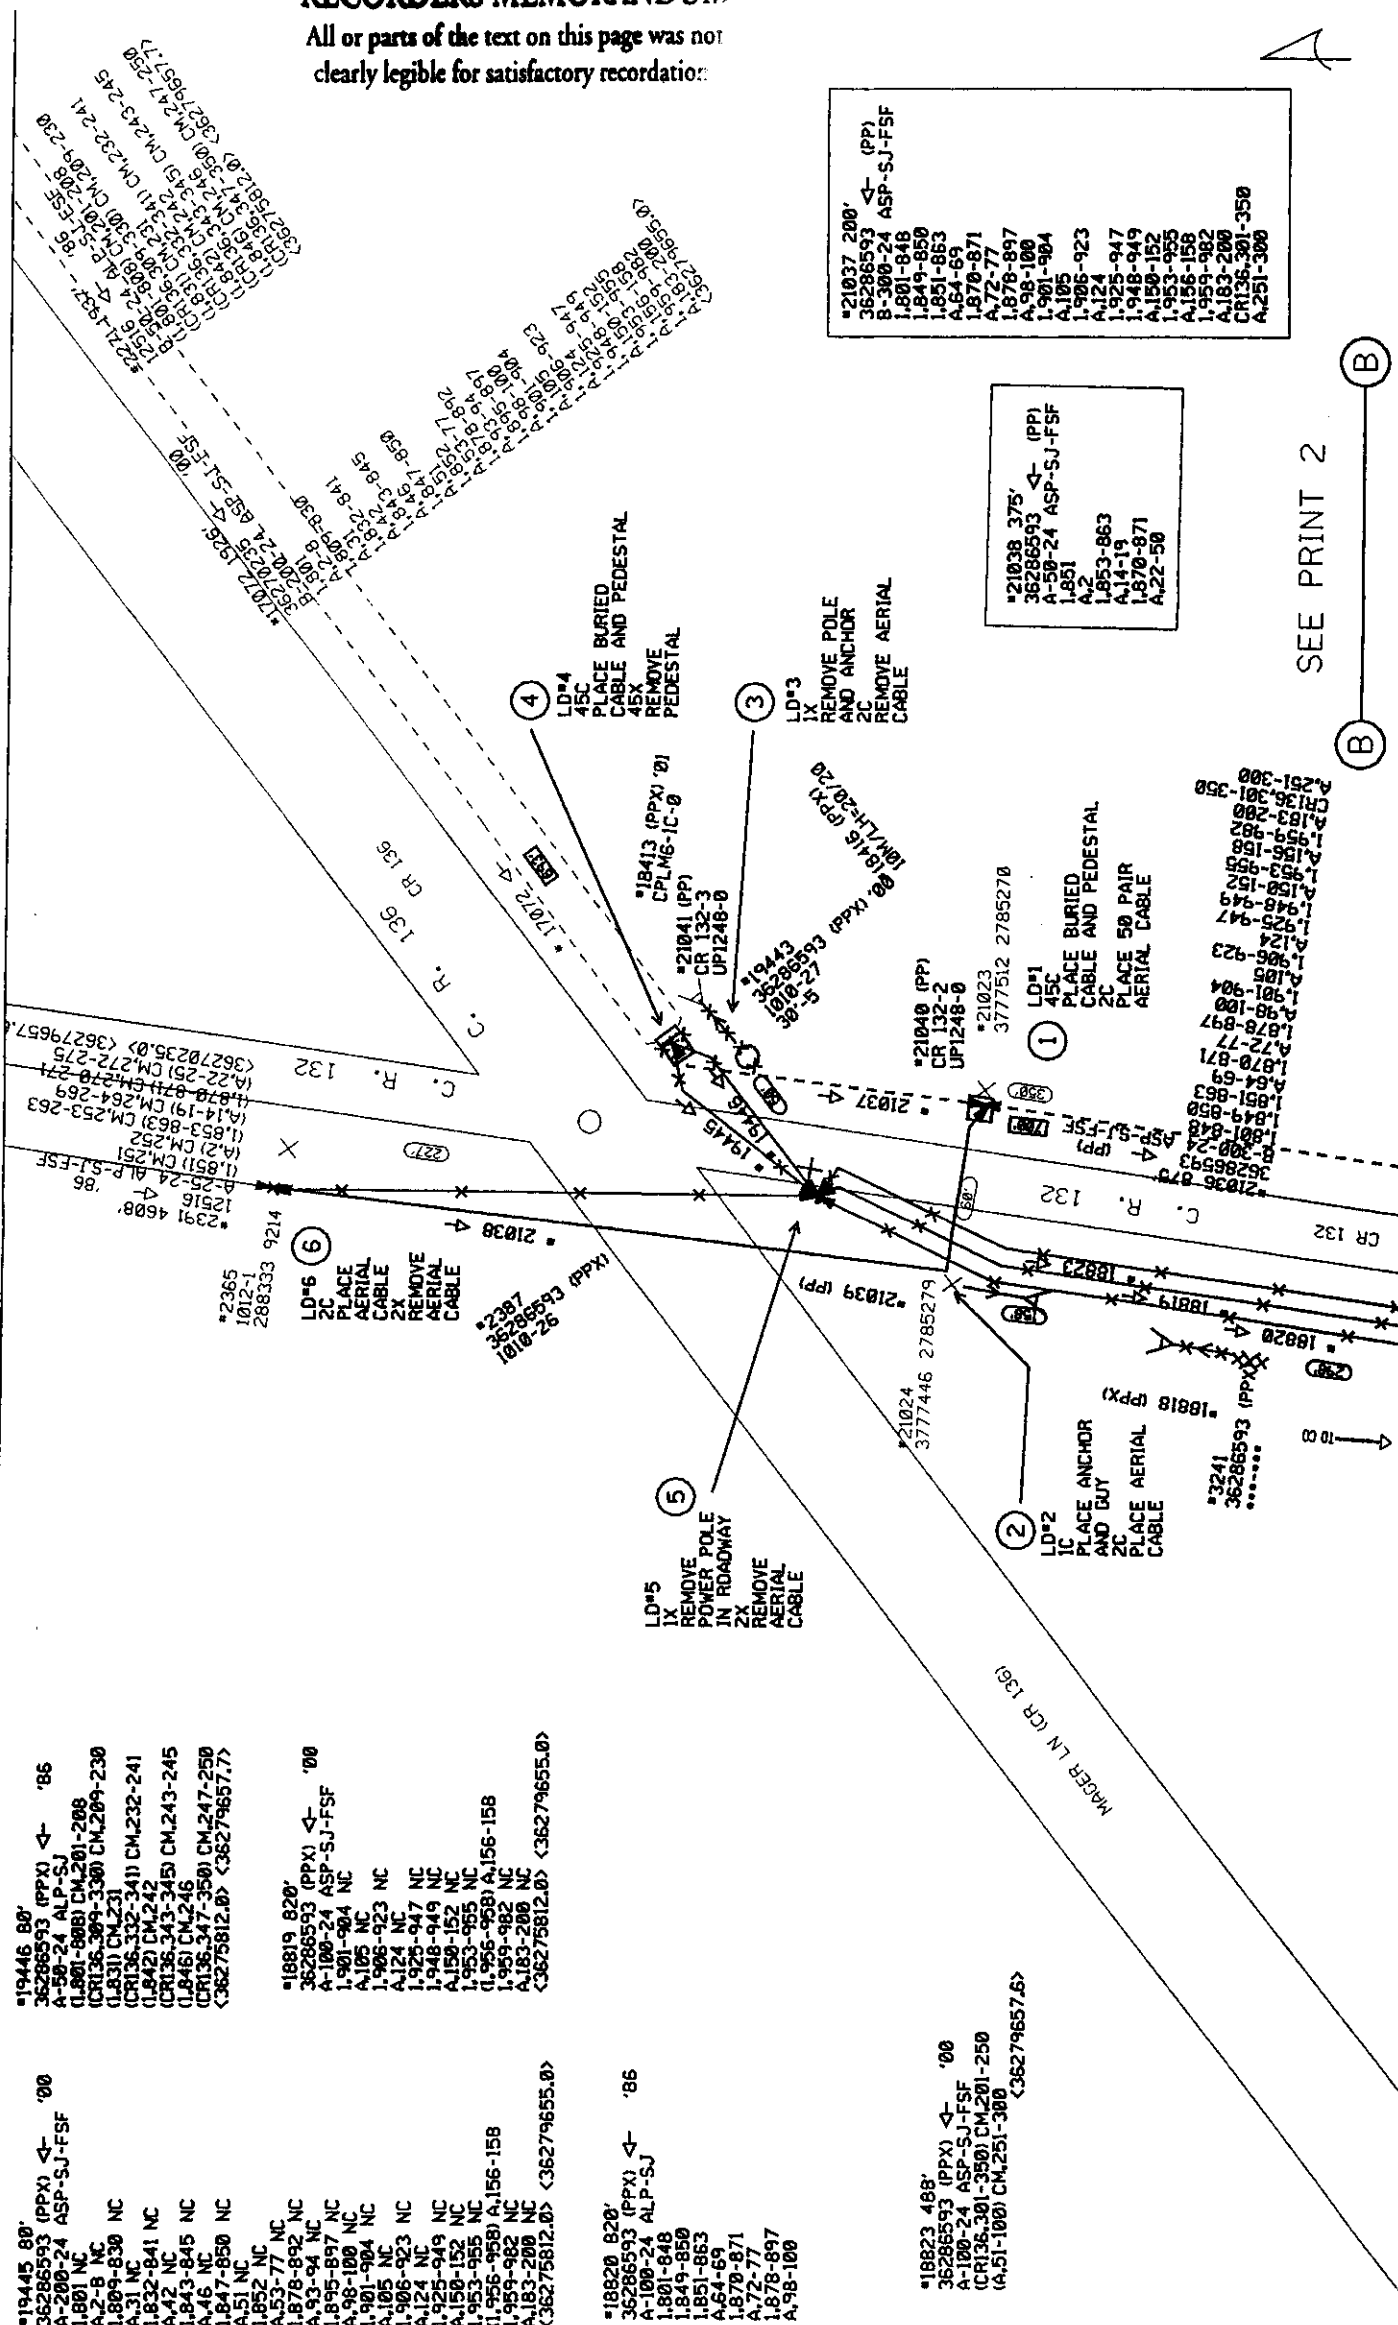

SEE PRINT 2


| | | | |
|------------|---------------------------|------------|----------|
| Project | RD#V-RPL CA CR 136/CR 132 | Location | CR 132 |

B SEE PRINT 3

RECORDERS MEMORANDUM
All or parts of the text on this page was not
clearly legible for satisfactory recordation.


A


A SEE PRINT 1

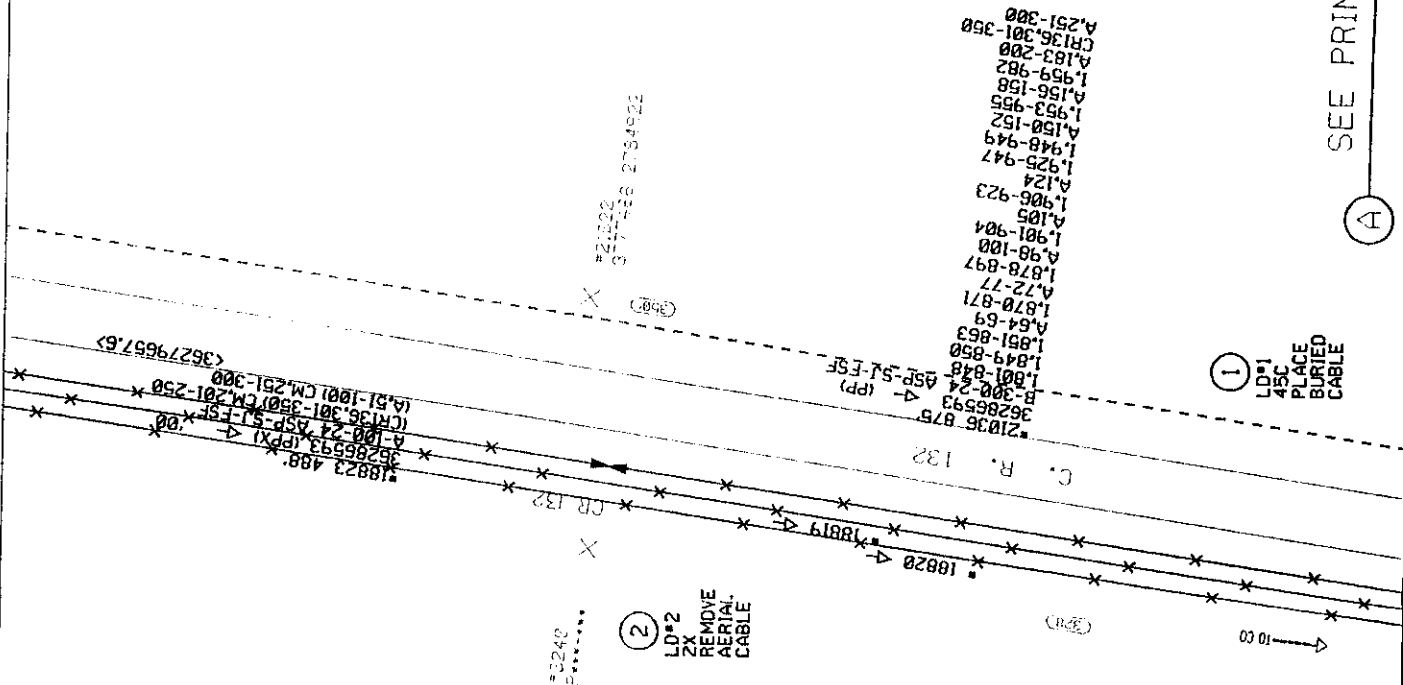


18820, 820', 36286593 (PPX) <- '36, 1801-848, 1849-850, 1851-863, 1851-863, 1870-871, 1872-77, 1878-897, 1898-100.
18819, 820', 36286593 (PPX) <- '00, A-100-24 ASP-SJ-FSF, 1901-904 NC, A105 NC, 1906-923 NC, A124 NC, 1925-947 NC, 1948-949 NC, A150-152 NC, 1953-955 NC, 1956-958 A156-158, 1959-982 NC, A183-200 NC, <36279655.0>

| | | | | | | | | | | | | | | | | | | | | | |
|----------------------------|--|----------------------------------|--|----------|--|---------|--|----|--|-----------|--|-------|--|------|--|---------------|--|------------|--|------------|--|
| Sprint Sprint Telephone | | Title: ROMV-RPL CA CR 136/CR 132 | | Location | | Manager | | CD | | Exchanges | | HUTTX | | Maps | | Engineer | | WD Create | | Work Order | |
| | | | | | | | | | | | | | | | | J. STRICKLAND | | 09/04/2001 | | 36286593 | |
| | | | | | | | | | | | | | | | | J. STRICKLAND | | 09/05/2001 | | 36286593 | |
| | | | | | | | | | | | | | | | | 254-630-9370 | | 09/05/2001 | | 2 | |
| | | | | | | | | | | | | | | | | | | | | 3 | |

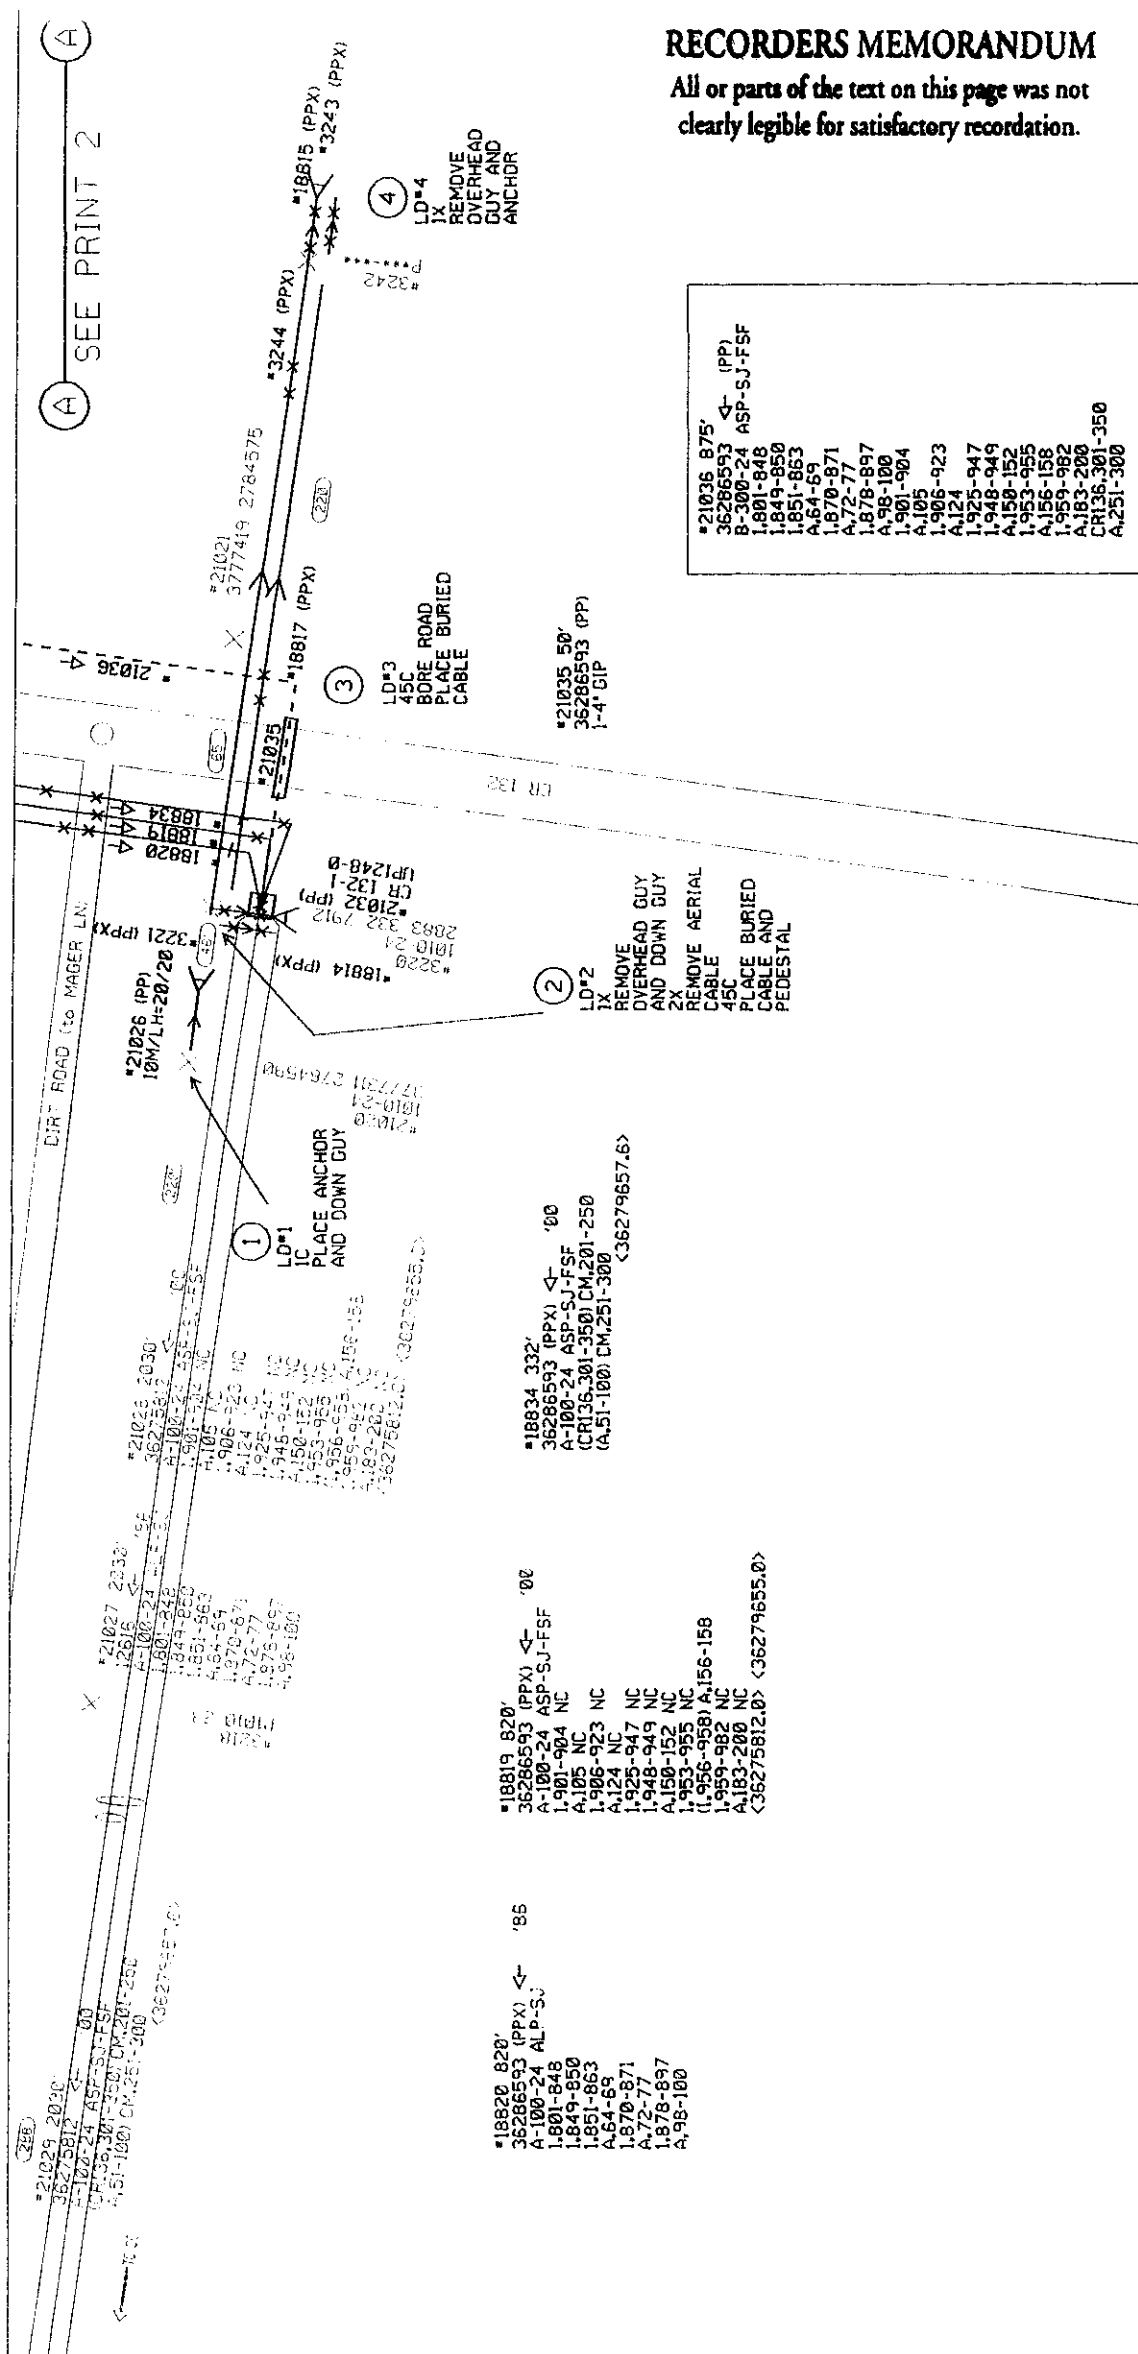

| | | | | | | |
|--|---------------------------------|--|-------------------|----------------------------|---------------------------|-------------------------|
|  Sprint Sprint Telephone | Title: RMV-RPL CA CR 136/CR 132 | | Maps | Engineer: J. STRICKLAND | WD Created: 09/04/2001 | Work Order: 36286593 |
| | Exchanges: HUTTX | | Scales: 1"=50' | Phone: 254-690-9370 | Print Date: 09/05/2001 | Sheets: 1 |
| | Location: Manager: | | CD: | 3 | | |

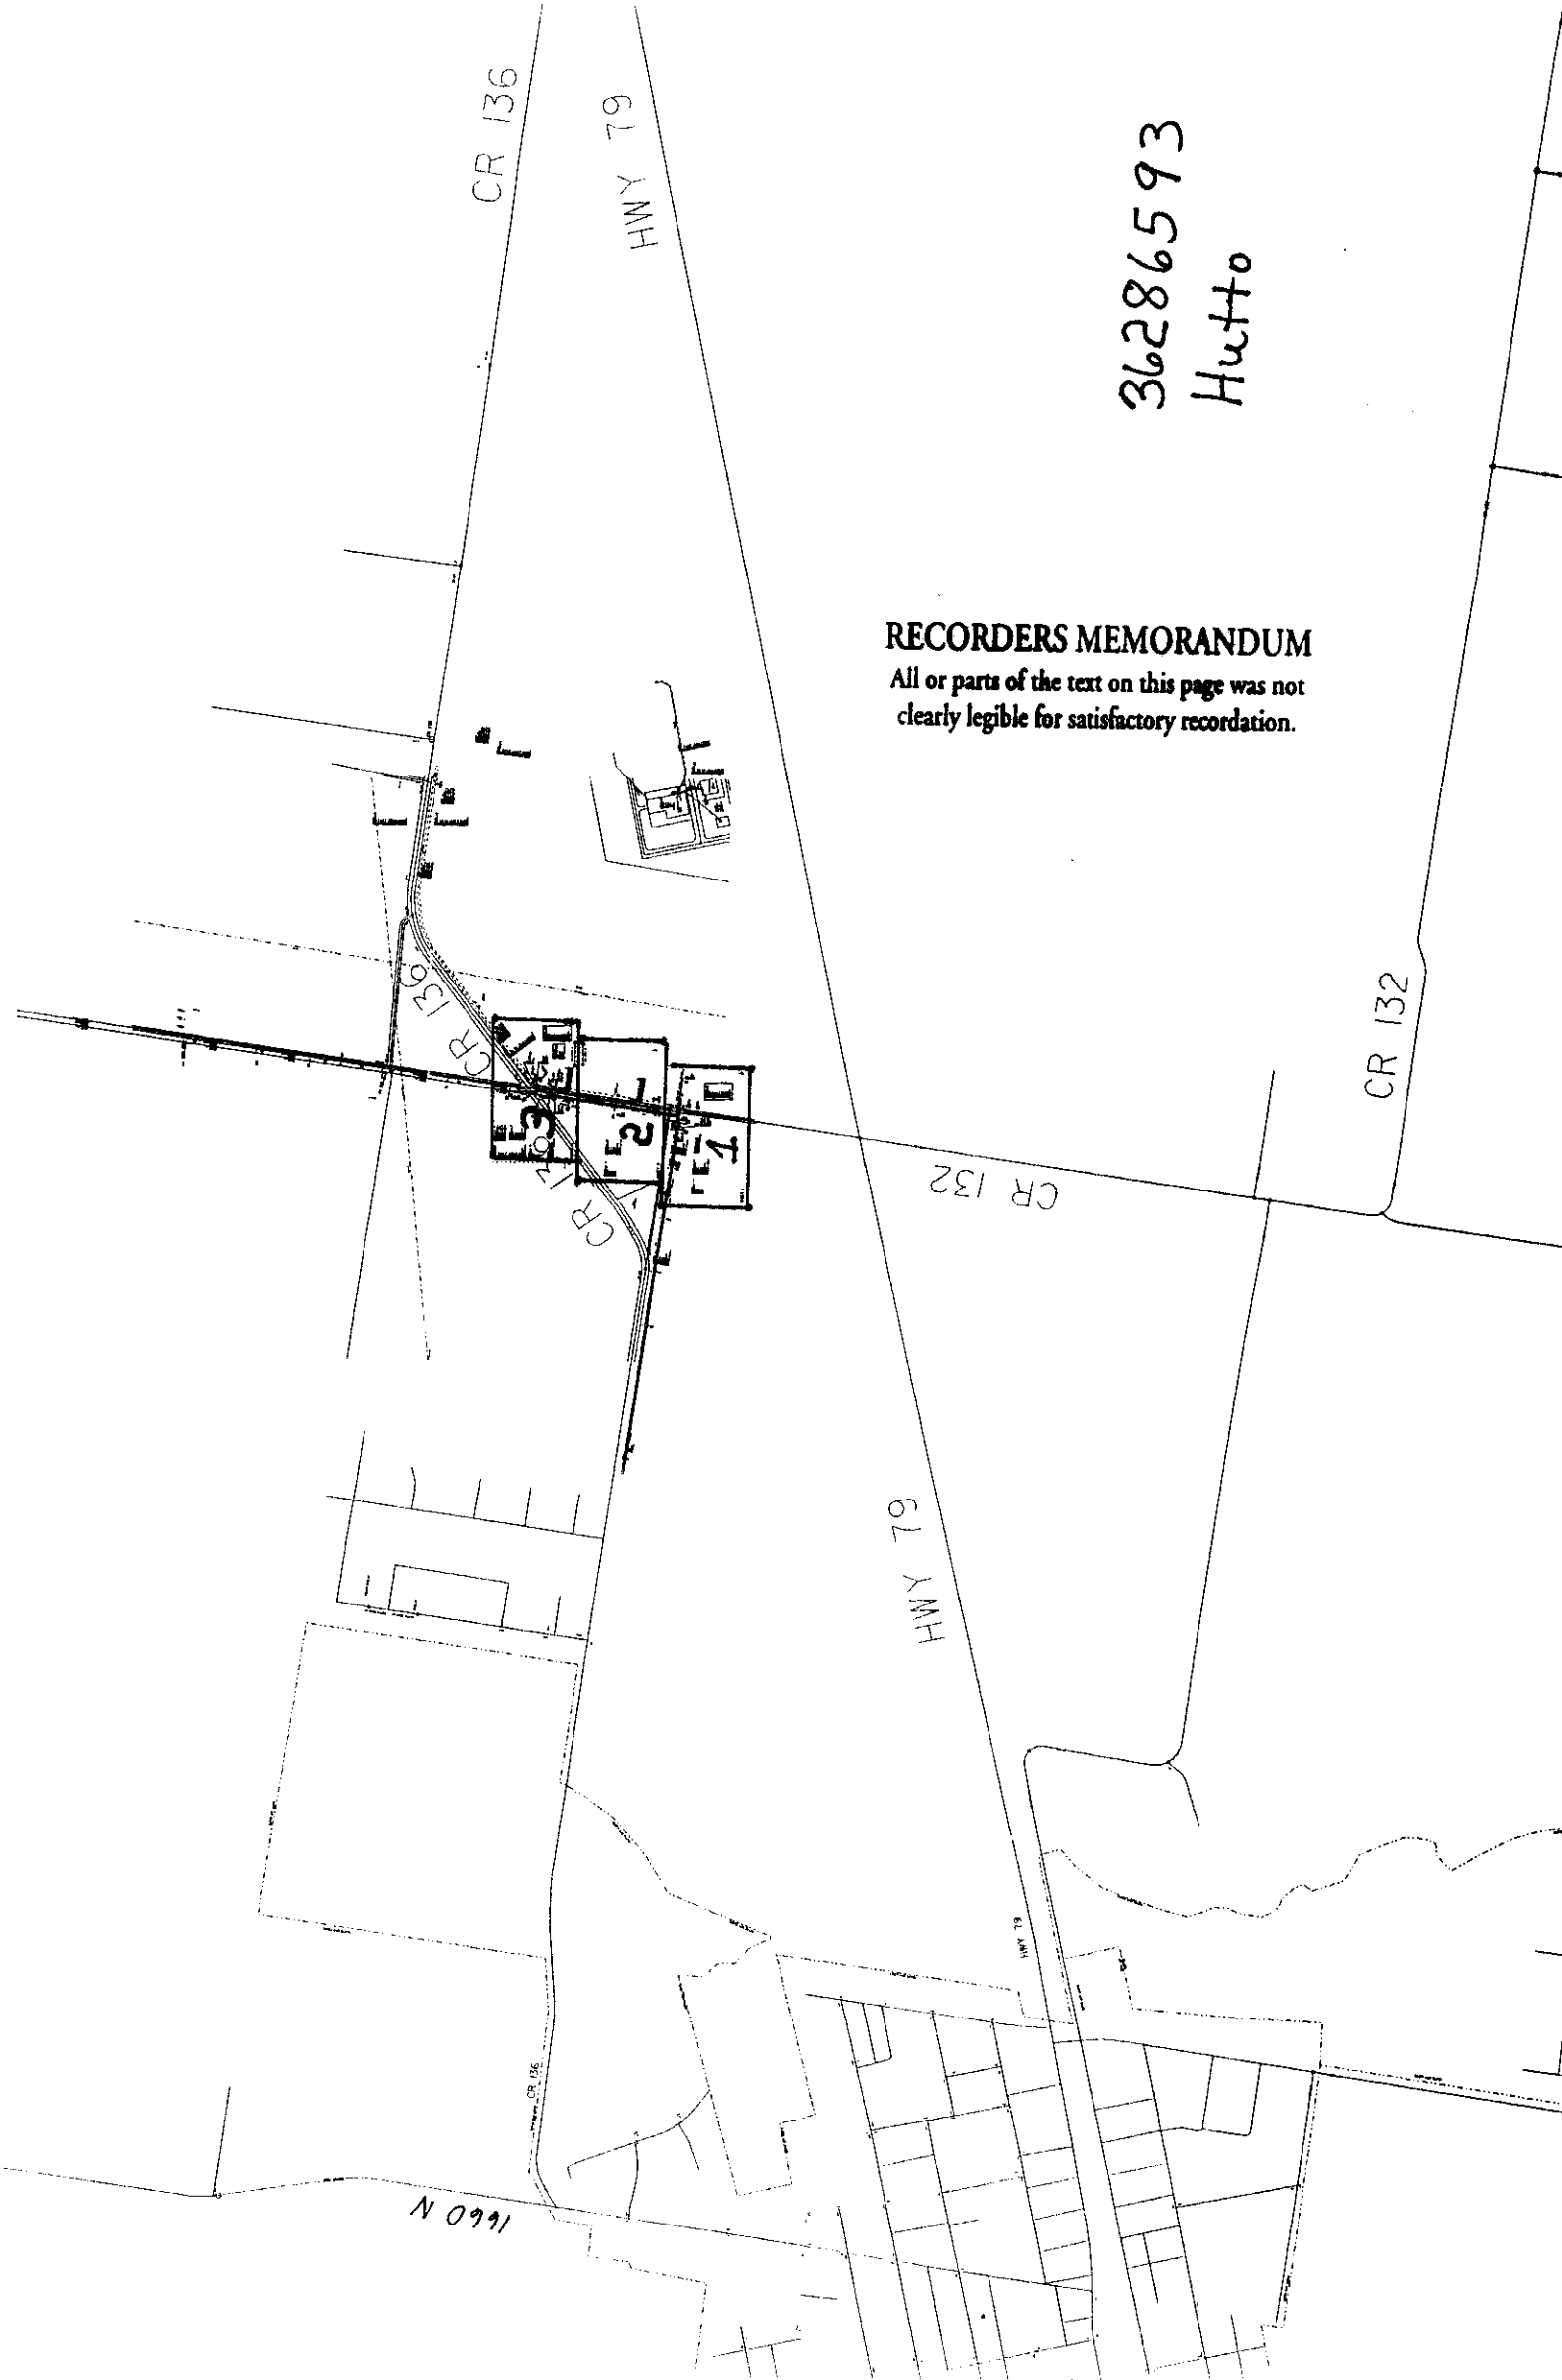

36286593
Hutto

RECORDERS MEMORANDUM
All or parts of the text on this page was not
clearly legible for satisfactory recordation.

NOTICE OF PROPOSED INSTALLATION
UTILITY LINE ON WILLIAMSON COUNTY RIGHT-OF-WAY

TO: Williamson County Unified Road System
1900 Georgetown Inner Loop, Suite B
Georgetown, Texas 78626

DATE: September 07, 2001

Formal notice is hereby given that SOUTHWEST MILAM WATER SUPPLY CORPORATION

Company proposes to place a WATER

line within the right-of-way of CR 434
as follows: (give location, length, general design, etc.)

Bore and encase a 4" PVC carrier in a 6" PVC casing across CR 434 approximately 4,224 feet northeast of CR 439 intersection. Pipe to be 3 feet below ditch line and encase from ditch line to ditch line approximately 50 feet.

The line will be constructed and maintained on the road right-of-way as directed by the Williamson County Unified Road System in accordance with governing laws.

Our firm further understands that the County considers proper traffic control measures as those complying with applicable portions of the Texas Manual of Traffic Control Devices required for adoption by the "Transportation Code" (V.C.T.A. CH.251)

The location and description of the proposed line and appurtenances is more fully shown by 2 copies of drawings attached to this notice.

Construction of this line is proposed to begin on or after the 17 TH day of September XX 2001

APPROVAL

This application is hereby approved subject to the following understandings and restrictions.

It is expressly understood that the said County Commissioners' Court does not imply hereby to grant any right, claim, title or easement in or upon this County Road; and it is further understood that in the future, should Williamson County, for any reason, need to work, improve, relocate, widen, increase, add to, decrease, or in any manner change the structure of this road or right-of-way, this line, if affected, will be moved at the direction of the Williamson County Engineer or County Commissioner. This installation work shall not damage any part of the roadway and adequate provisions shall be made to cause a minimum of inconvenience to traffic and adjacent property owners.

APPROVED BY WILLIAMSON COUNTY COMMISSIONERS' COURT

BY: [Signature]
COUNTY ROAD ADMINISTRATOR

DATE: 9/12/01

Firm: SOUTHWEST MILAM WATER SUPPLY CORPORATION

[Signature]
Authorized Signature

DWAYNE JEKEL

Printed Name

Address: P. O. BOX 232


ROCKDALE, TEXAS 76567

Phone: 512-446-2604

Fax: 512-446-7376

9-12-01 Pet. 4


Road Bore - R.O.W
B.C.

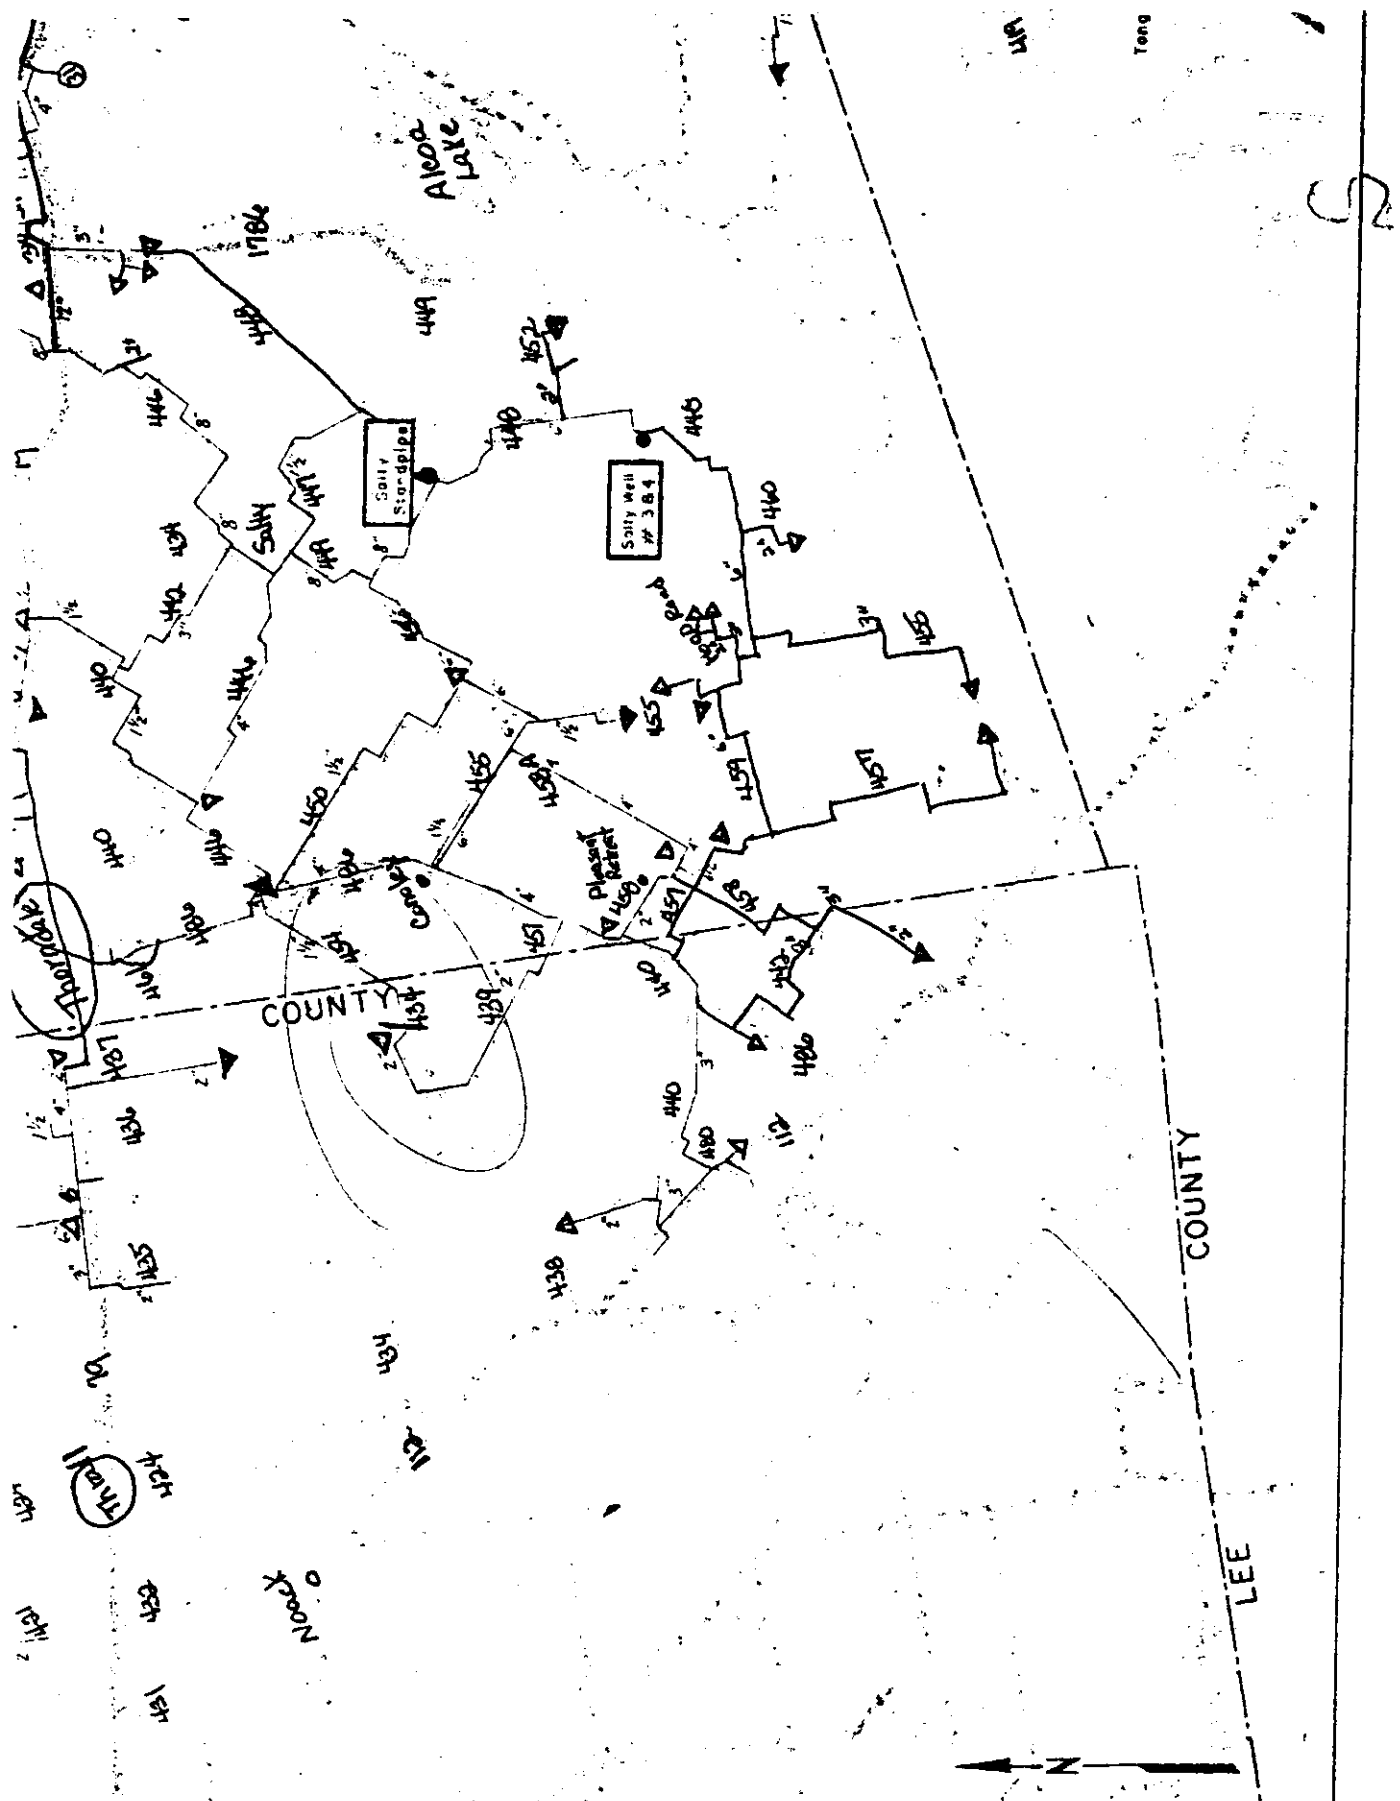

| | |
|-------------------|-------------|
| MILAM CORPORATION | |
| S MAP | |
| NUMBER 10027 | |
| Miles | March, 1990 |

RECORDERS MEMORANDUM

All or parts of the text on this page was not clearly legible for satisfactory recordation.

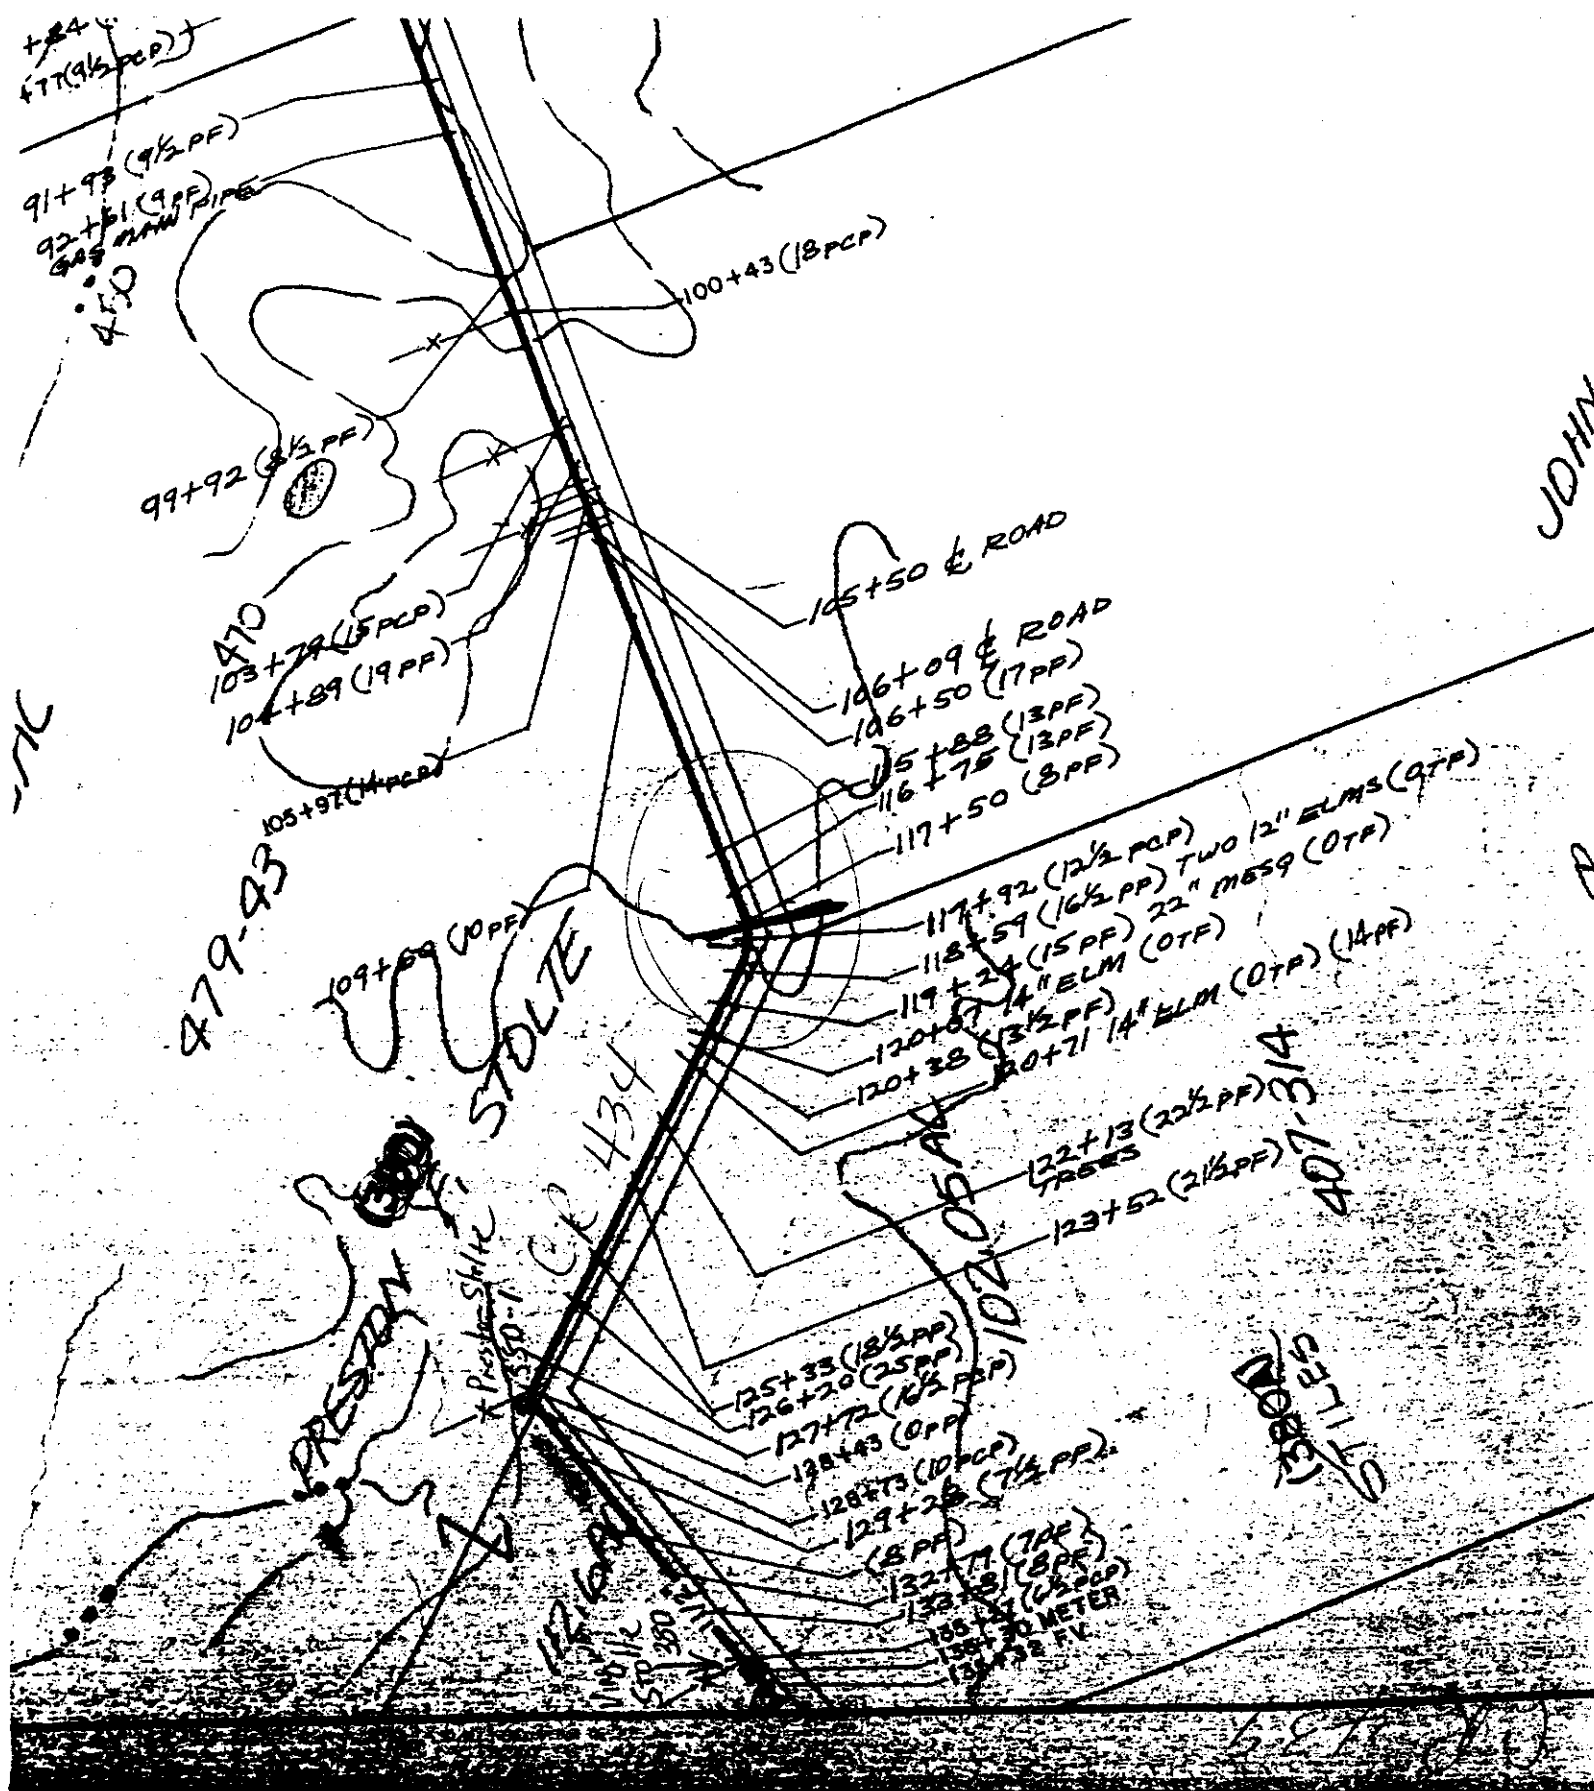

RECORDERS MEMORANDUM

All or parts of the text on this page was not clearly legible for satisfactory recordation.

Consent Agenda

The Consent Agenda includes non-controversial and routine items that the Court may act on with one single vote. The Judge or a Commissioner may pull any item from the Consent Agenda in order that the court discuss and act upon it individually as part of the Regular Agenda.

(Items 5- 8)

AGENDA ITEM 5

Consider approving Troy Alan Sims as a paid deputy for Constable Pct. 3.

Moved: **Judge Doerfler**

Seconded: **Commissioner Boatright**

Motion: To approve Troy Alan Sims as a paid deputy for Constable Pct. 3.

Vote: **5 - 0**

AGENDA ITEM 6

Consider approving block party on Sept. 29, 2001, on W. Dorman Dr. between Pepper Rock & Fritsch Dr. in Brushy Creek between 4pm and 10pm.

Moved: **Judge Doerfler**

Seconded: **Commissioner Boatright**

Motion: To approve block party on Sept. 29, 2001, on W. Dorman Dr. between Pepper Rock & Fritsch Dr. in Brushy Creek between 4pm and 10pm.

Vote: **5 - 0**

< Attachment >

D. OK - to put on next agenda? DP
OK PSY

Travis L. McDonald
16104 W Dorman
Austin, TX 78717

September 10, 2001

David Hays
Commissioner, Pct. 3
Williamson County, Texas
@ FAX: (512) 930-4462

Re: West Dorman Block Party on September 29, 2001

Dear Commissioner Hays,

Please consider this as our request for barricades to be placed between the intersections of Pepper Rock Drive and Fritsch Drive on West Dorman Drive in the Brushy Creek Subdivision between 4:00 pm and 10:00 pm. If you have any questions, please contact me at (512) 943-1234 (work) or (512) 218-5914 (home.)

Sincerely,

Travis L. McDonald

Travis L. McDonald

approved 9-18-01
John C. Daefler